


VERTICAL FIRE RATED INSULATED METAL PANEL
(TWO PROFILES AVAILABLE)


1/4-14 X _ SDS TEK_ W/WASHER
(SEE FASTENER PATTERN)

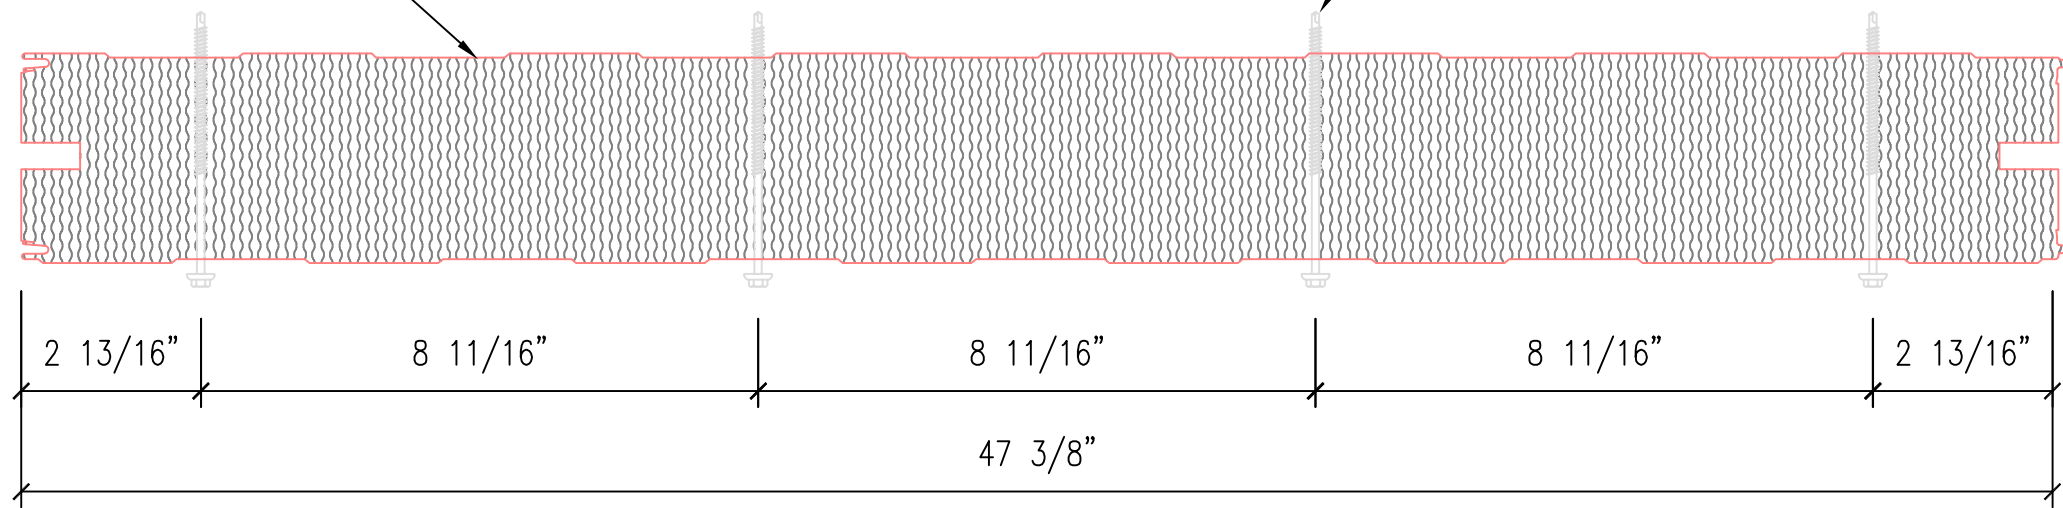

FASTENER PATTERN 1 (AT PANEL ENDS)

VERTICAL FIRE RATED INSULATED METAL PANEL
(TWO PROFILES AVAILABLE)

1/4-14 X _ SDS TEK_ W/WASHER
(SEE FASTENER PATTERN)

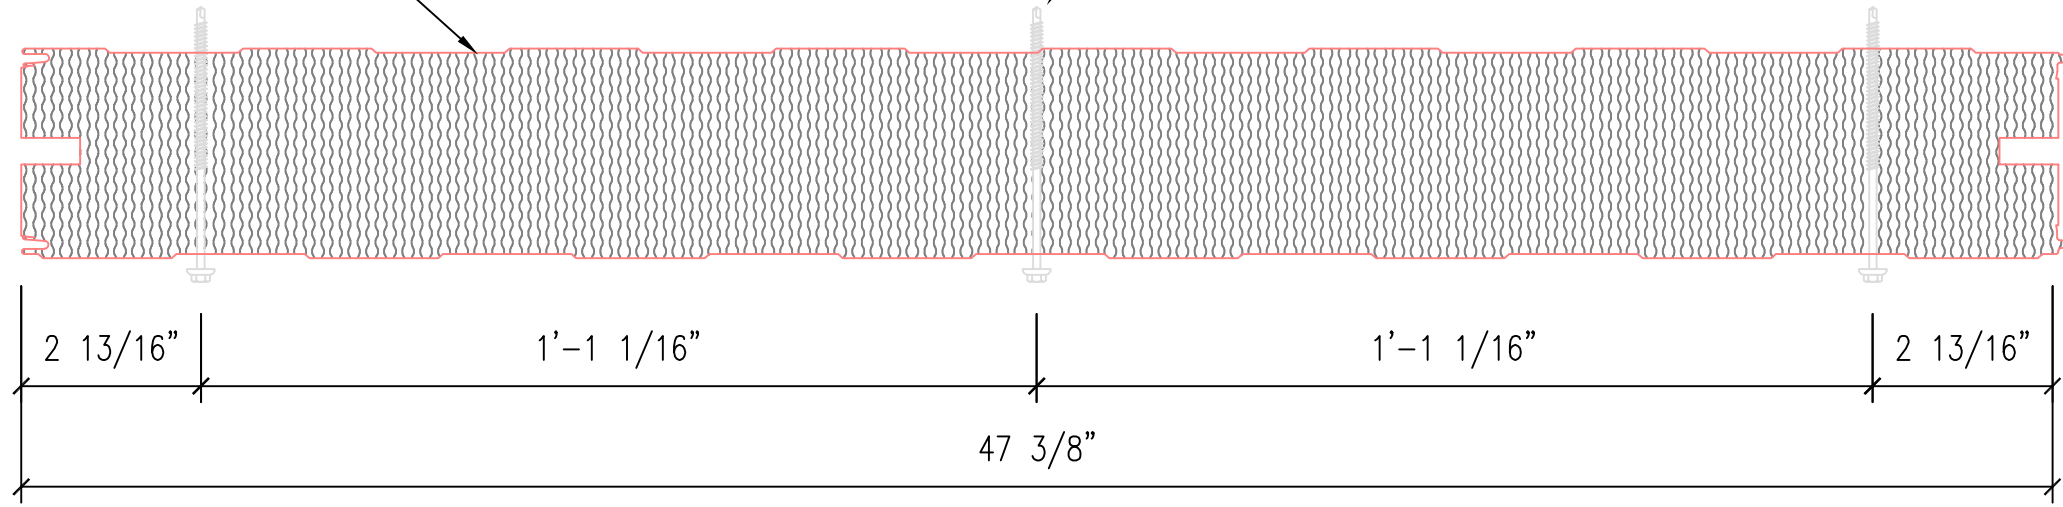

FASTENER PATTERN 2 (AT INTERMEDIATE SUPPORTS)

** THE DETAIL SHOWN IS SUBJECT TO CHANGE WITHOUT NOTICE.

ATAS ATAS INTERNATIONAL, INC
 Allentown PA
 610-395-8445
 Mesa AZ
 480-558-7210

TITLE					Fire Rated Wall-Fastener Pattern	
DWG. NO.			DR	DATE		
MATERIAL			APP	DATE		
REV. NO.	DATE	DESCRIPTION OF REVISION	BY	APP	SH. SIZE	SCALE X:X