

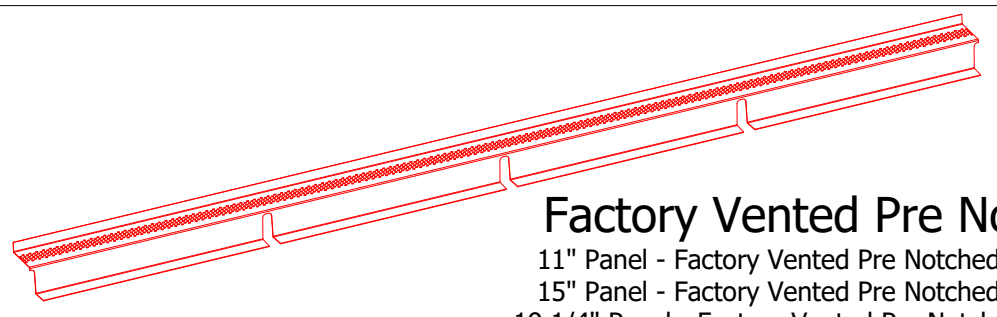


Vented Z Closure

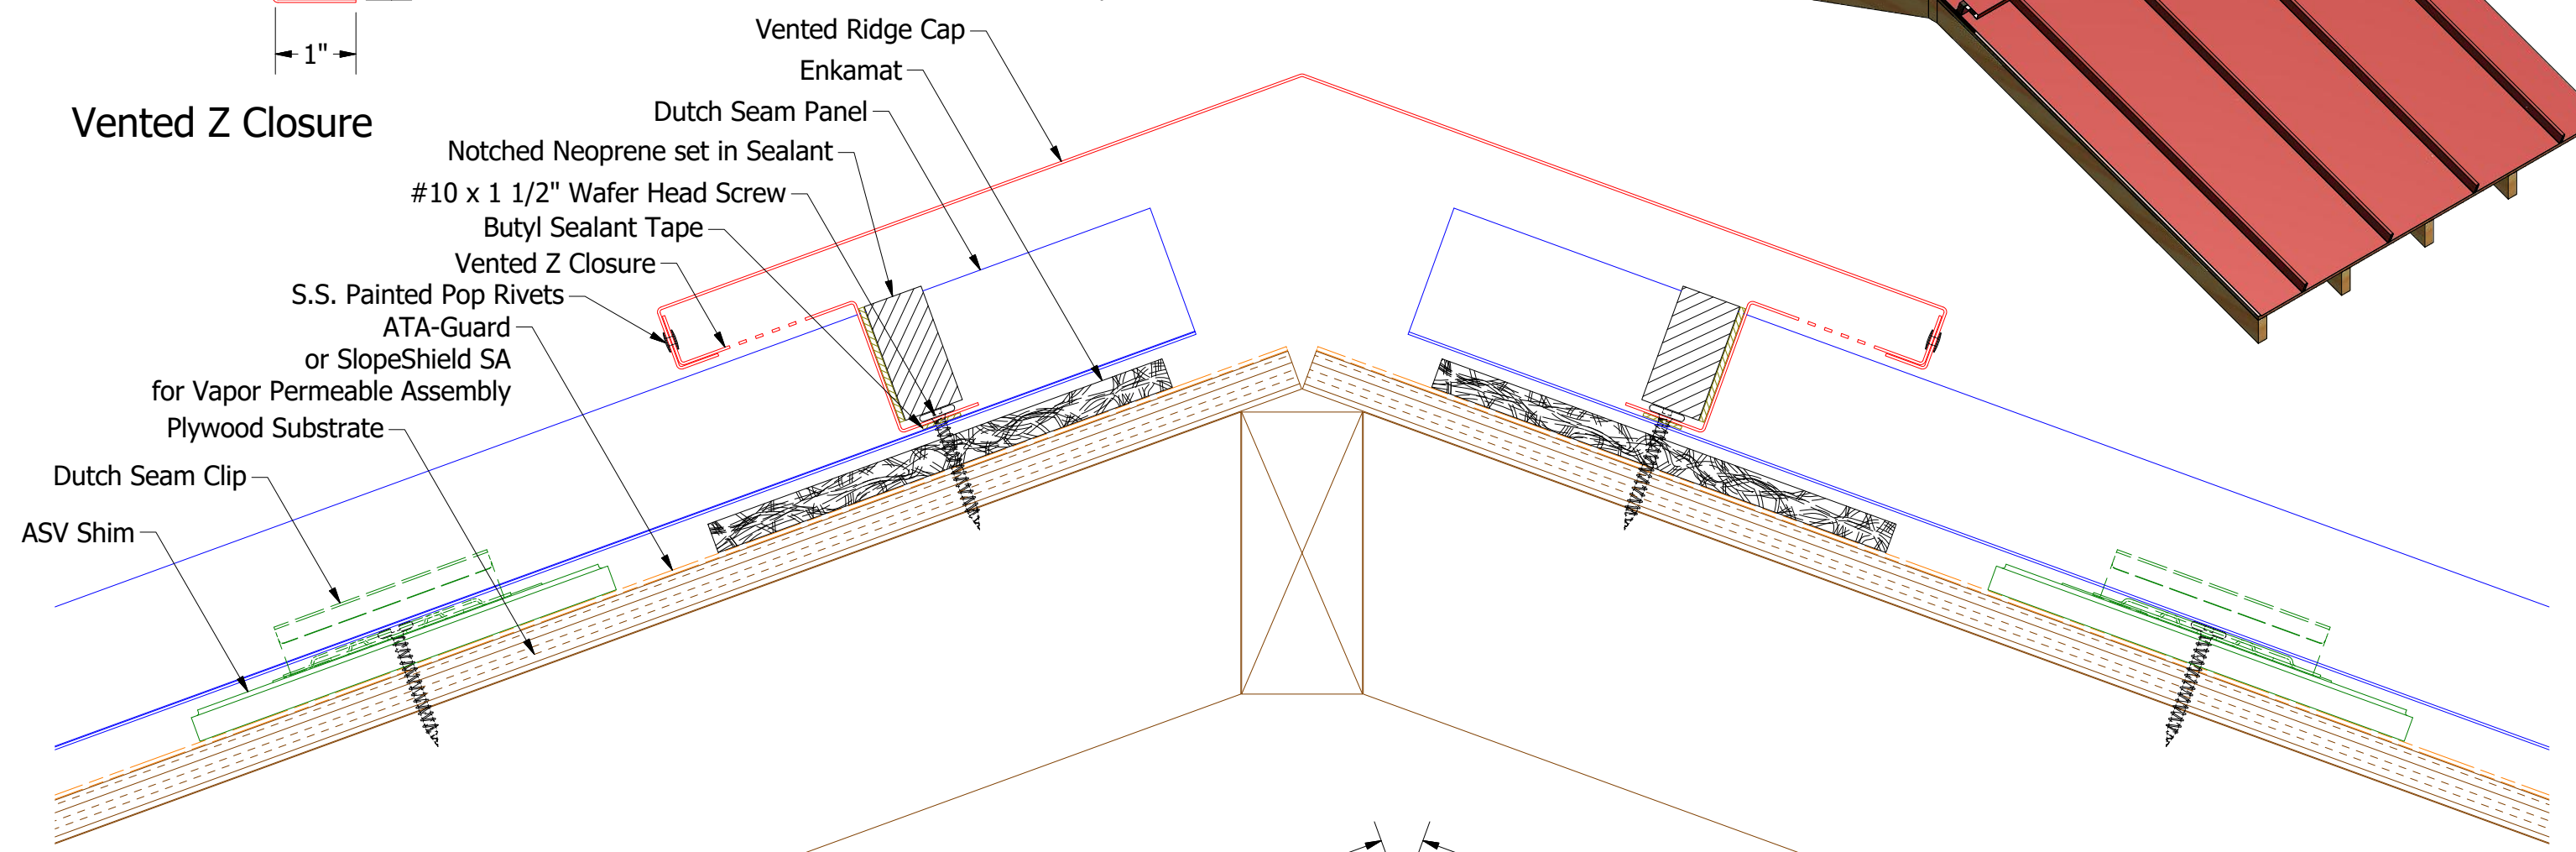


**Factory Vented Pre Notched Z Closure**  
 11" Panel - Factory Vented Pre Notched Z Closure will cover 5 Panels.  
 15" Panel - Factory Vented Pre Notched Z Closure will cover 4 Panels.  
 19 1/4" Panel - Factory Vented Pre Notched Z Closure will cover 3 Panels.

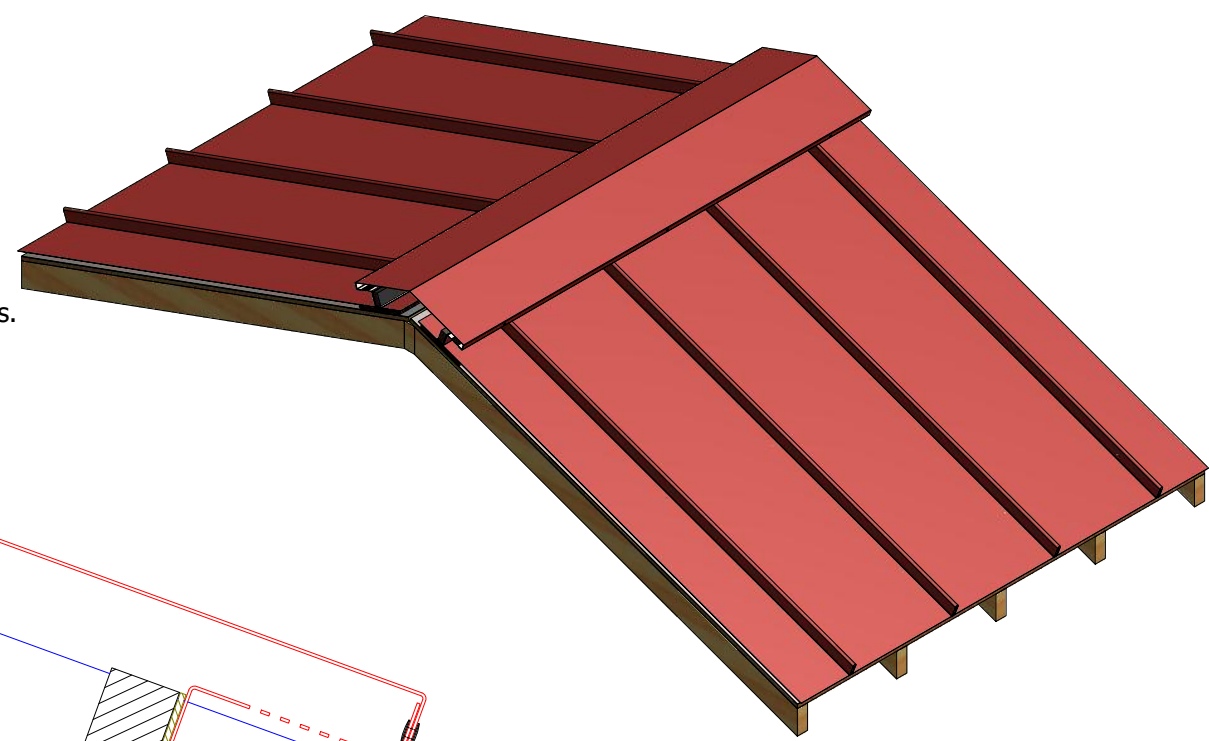


- Notched Neoprene set in Sealant
- #10 x 1 1/2" Wafer Head Screw
- Butyl Sealant Tape
- Vented Z Closure
- S.S. Painted Pop Rivets
- ATA-Guard or SlopeShield SA for Vapor Permeable Assembly
- Plywood Substrate
- Dutch Seam Clip
- ASV Shim

- Dutch Seam Panel
- Enkamat
- Vented Ridge Cap

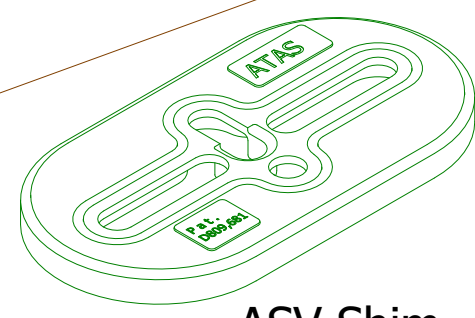

ASV Shim

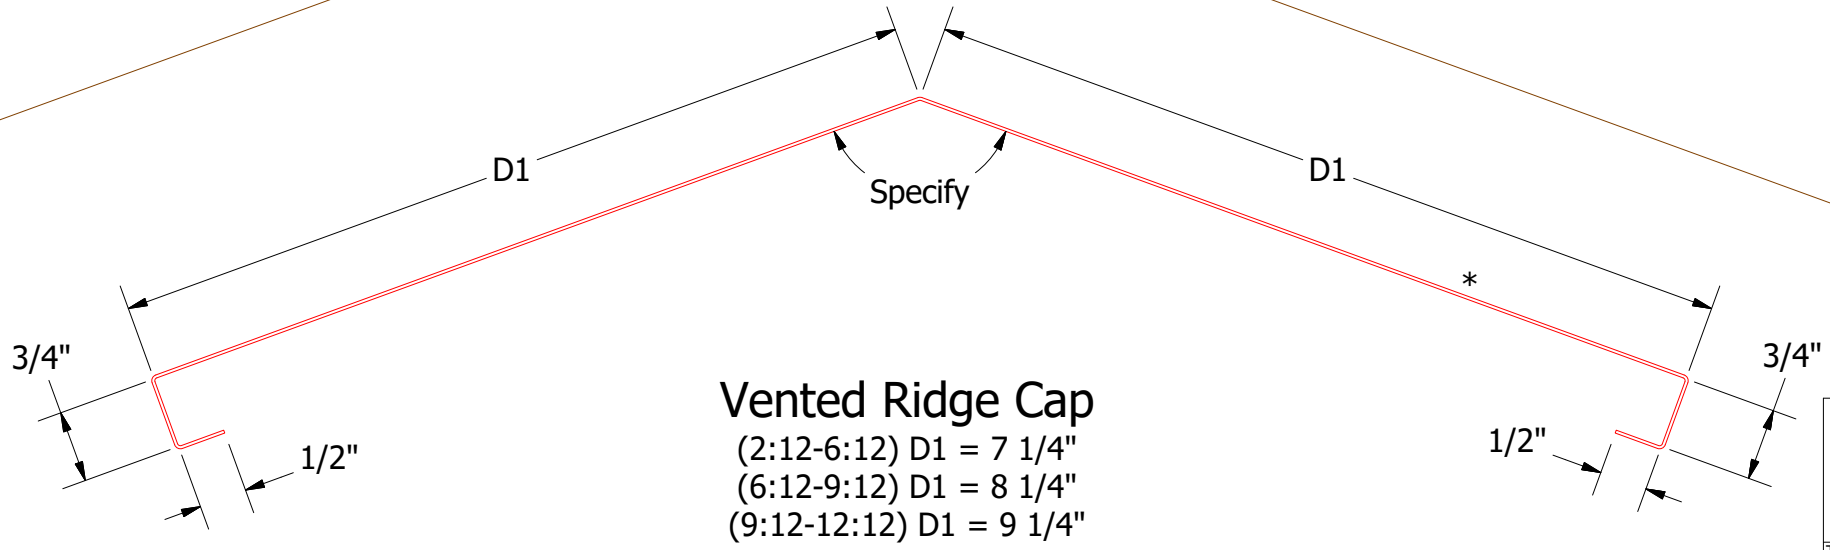

**Vented Ridge Cap**  
 (2:12-6:12) D1 = 7 1/4"  
 (6:12-9:12) D1 = 8 1/4"  
 (9:12-12:12) D1 = 9 1/4"

**ATAS** ATAS INTERNATIONAL, INC  
 Allentown PA  
 610-395-8445  
 Mesa AZ  
 480-558-7210

TITLE		Dutch ASV Ridge Detail		
REV. NO.	DATE	DESCRIPTION OF REVISION	BY	APP
02	5/16/2024	Updated Underlayment Description	KRK	
1	7/24/19	Updated Substrate and Assembly	AJZ	KRK

Note: \* denotes color side.  
 Note: Neoprene Closures are not required if Factory Pre Notched Z Closures are utilized.