

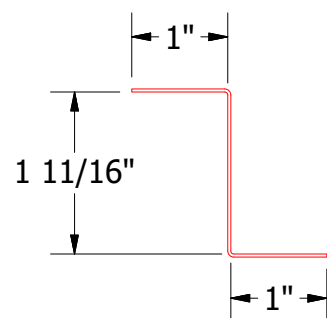
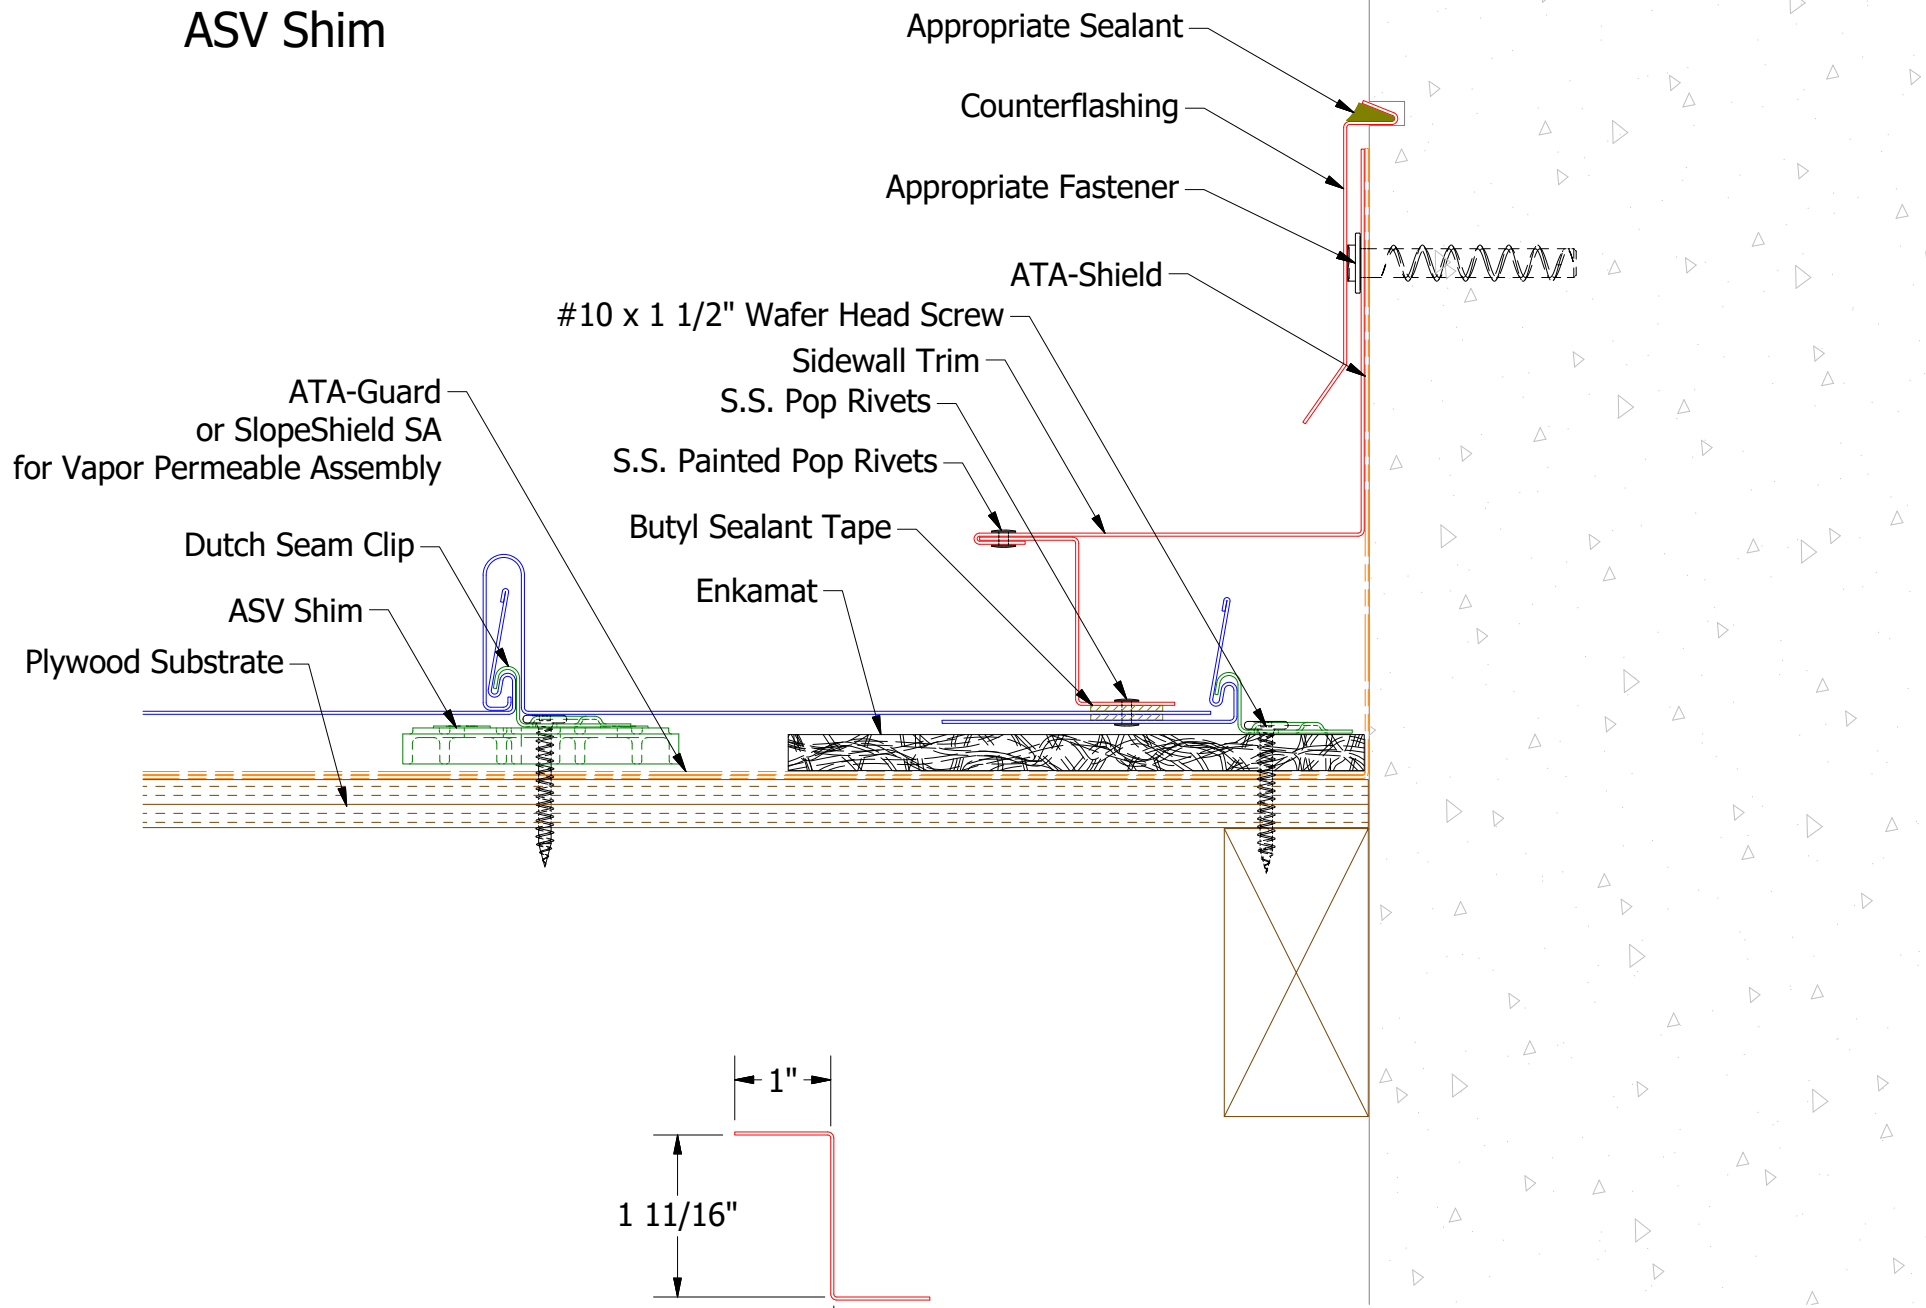



ASV Shim

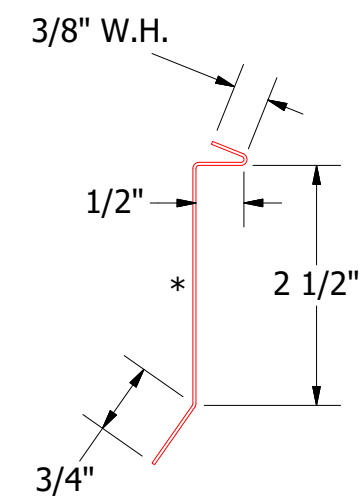


Z Closure

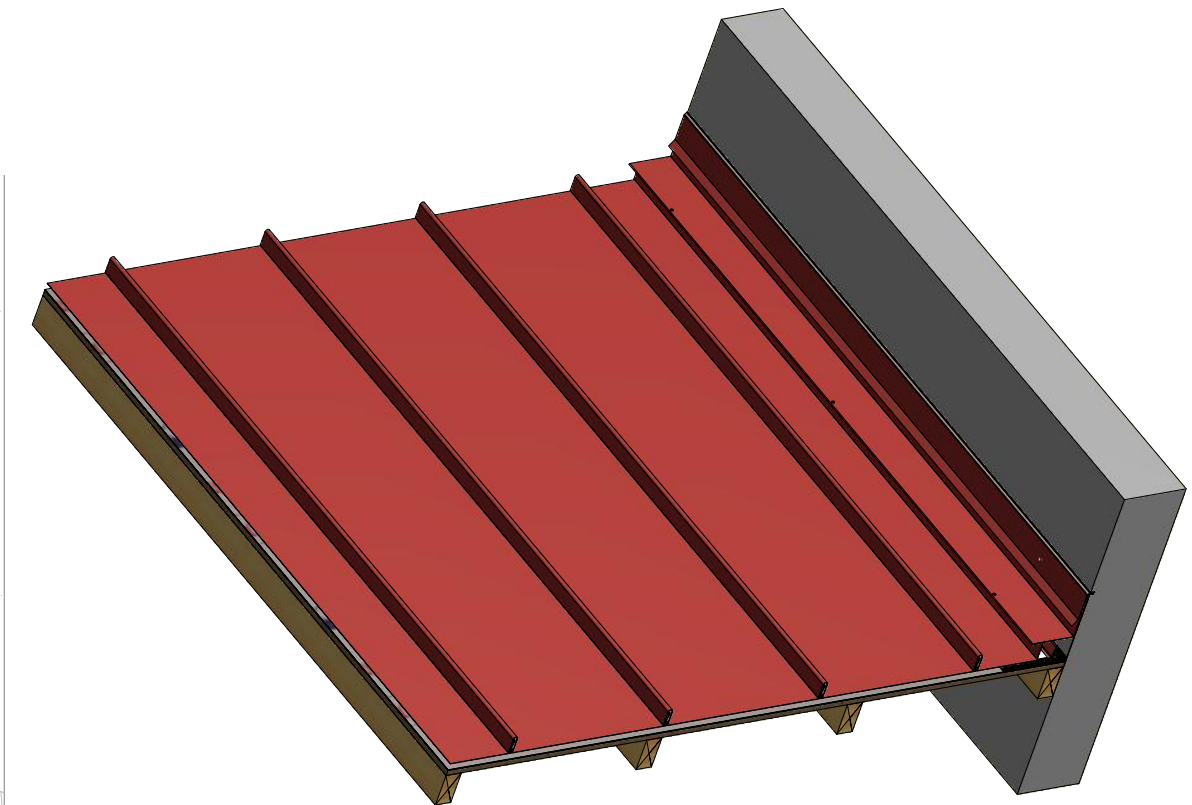

Counterflashing

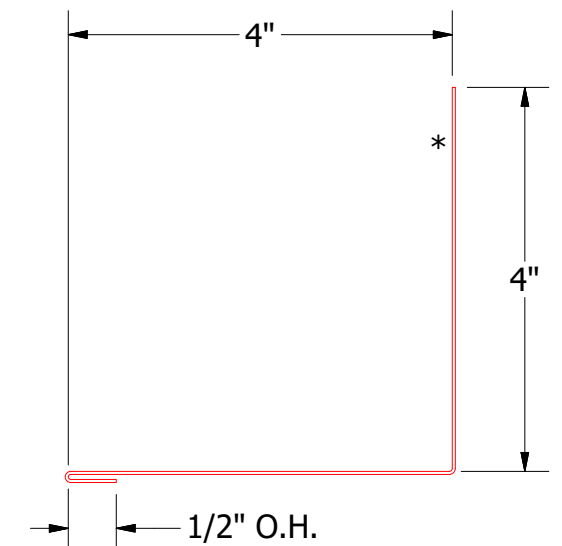

Sidewall Trim

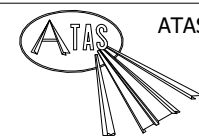

ATAS INTERNATIONAL, INC
 Allentown PA
 610-395-8445
 Mesa AZ
 480-558-7210

TITLE Dutch Seam ASV Sidewall Detail

					DWG. NO.	DR	DATE
01	5/24/2024	Updated Underlayment Description	KRK	APP	MBP	7/26/2017	
REV. NO.	DATE	DESCRIPTION OF REVISION	BY	APP	MATERIAL	SH. SIZE	SCALE
						B	X:X

Note: * denotes color side.

Note: Neoprene Closures are not required if Factory Pre Notched Z Closures are utilized.