


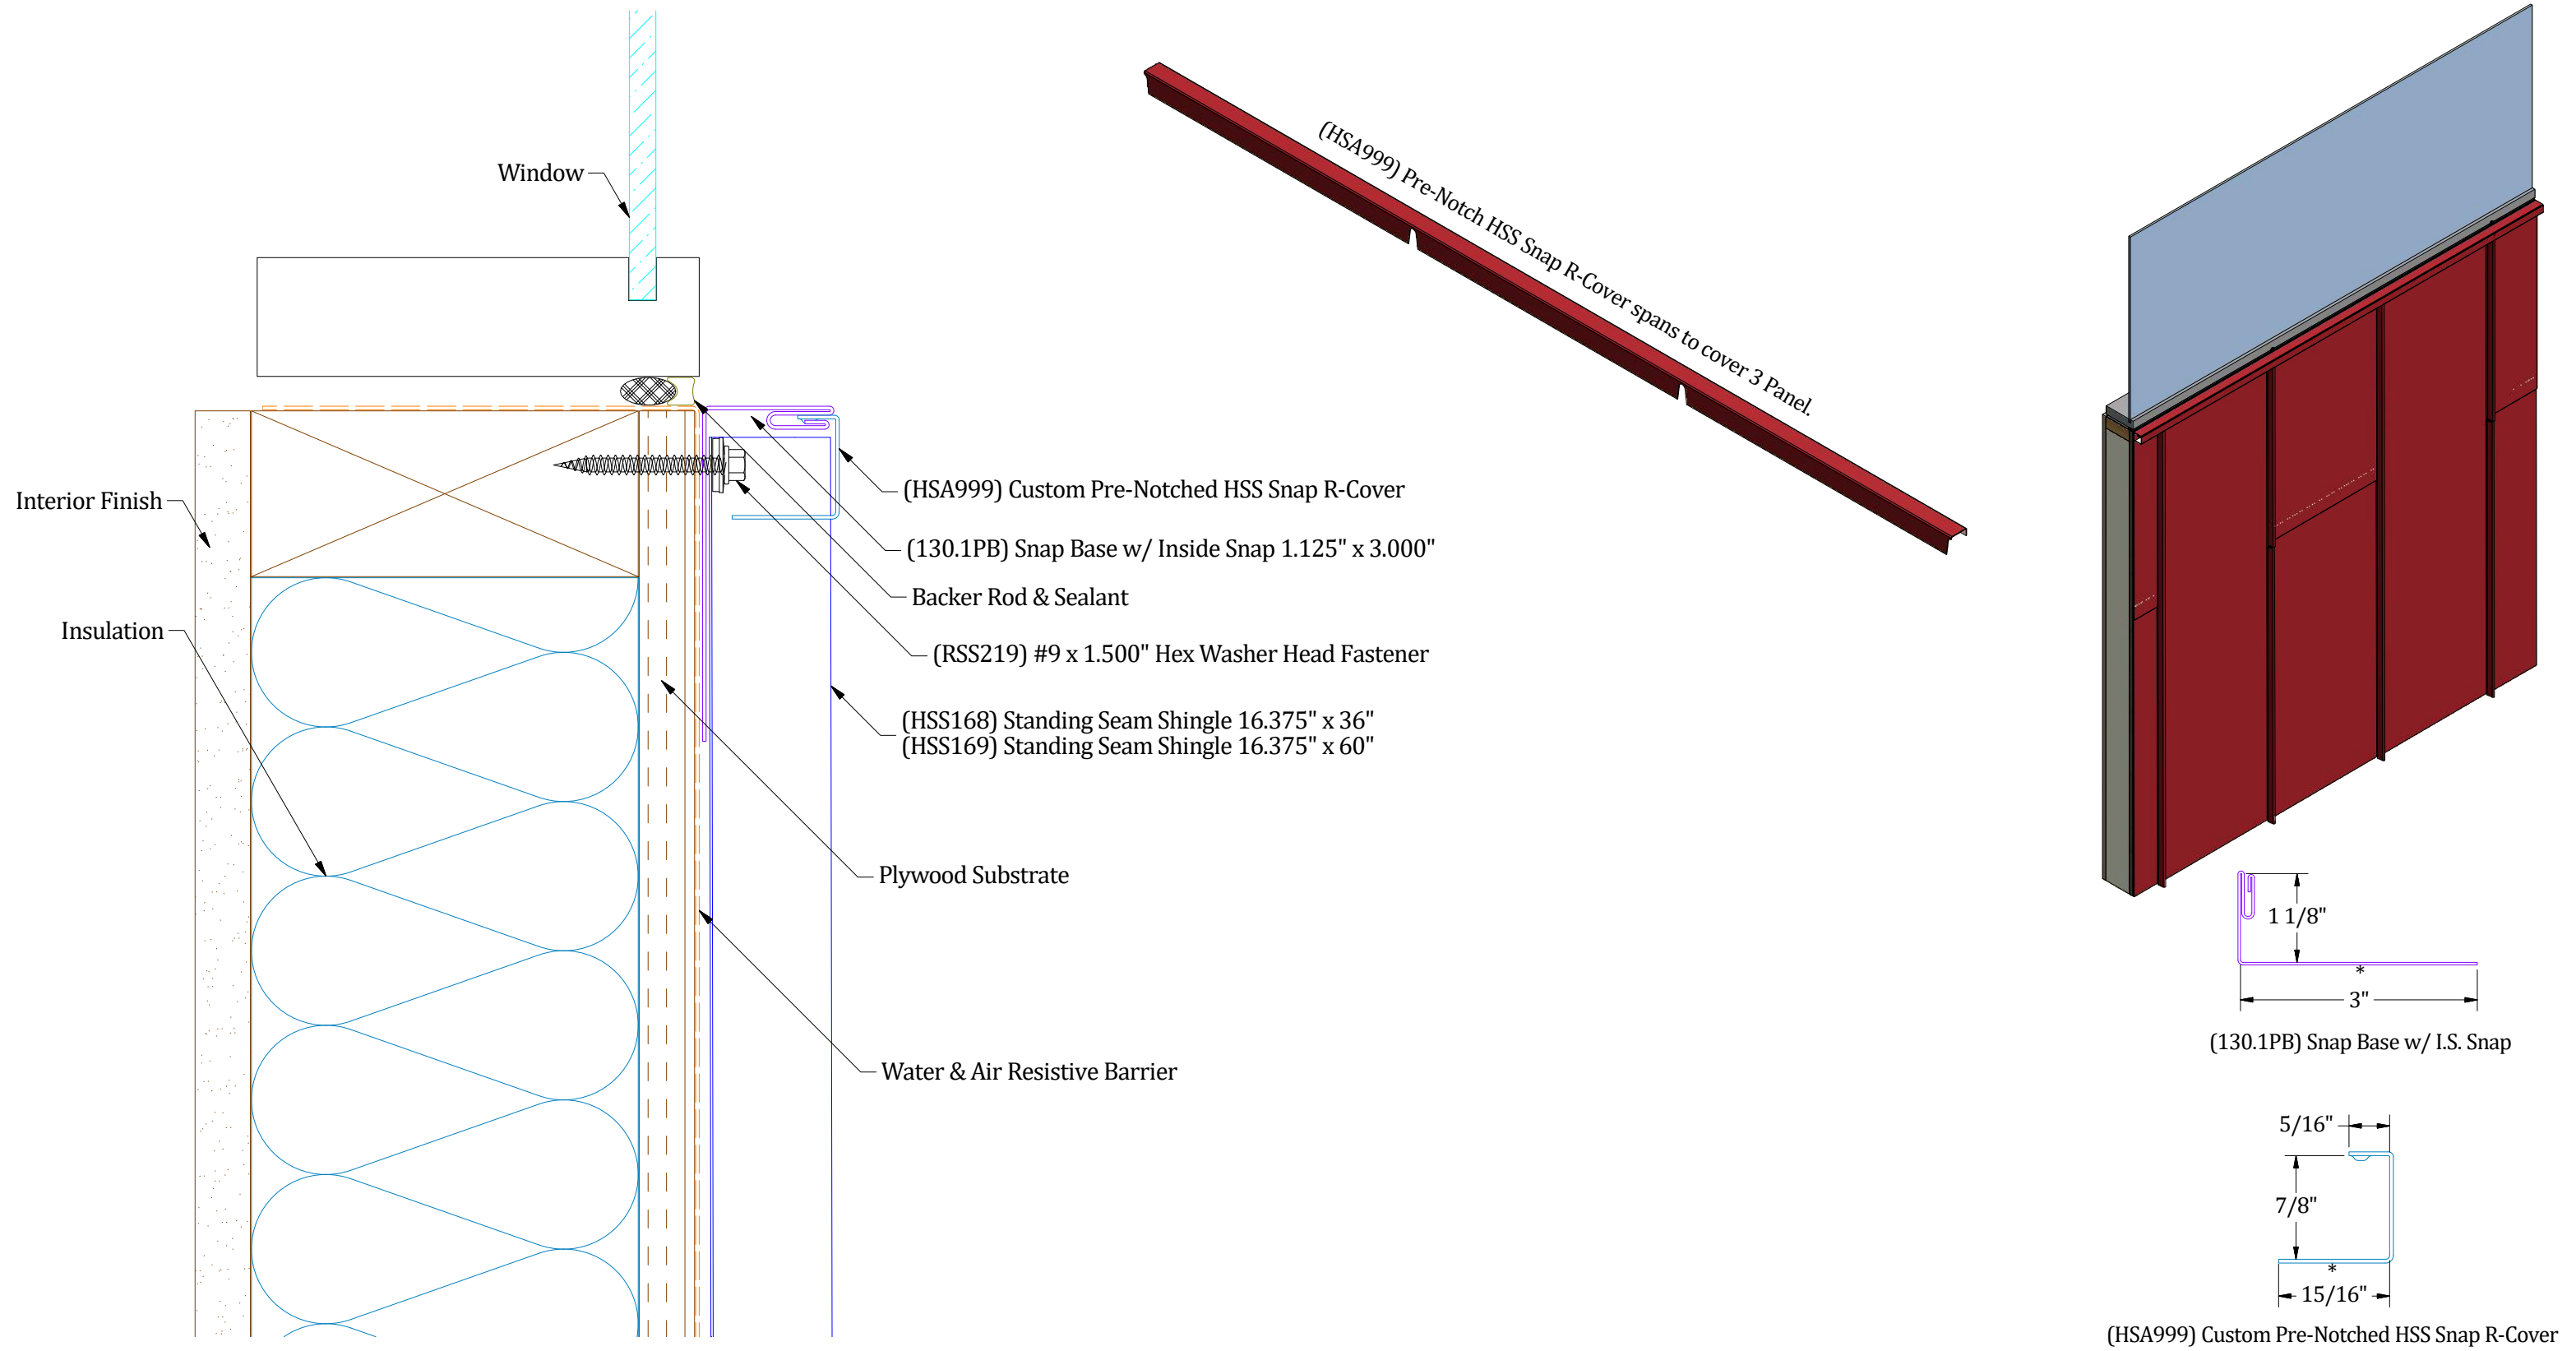

NOTES:
1) * Denotes color side.

					TITLE Standing Seam Existing Window Sill Detail		
					DWG. NO.	HSS324SVE	DR. M.L.P. DATE 23JUN25
0	-	Initial Release	M.L.P.	J.B.	MATERIAL		APP. J.B. DATE 23JUN25
REV. NO.	DATE	DESCRIPTION OF REVISION	BY	APP	SH. SIZE	B	SCALE X:X