


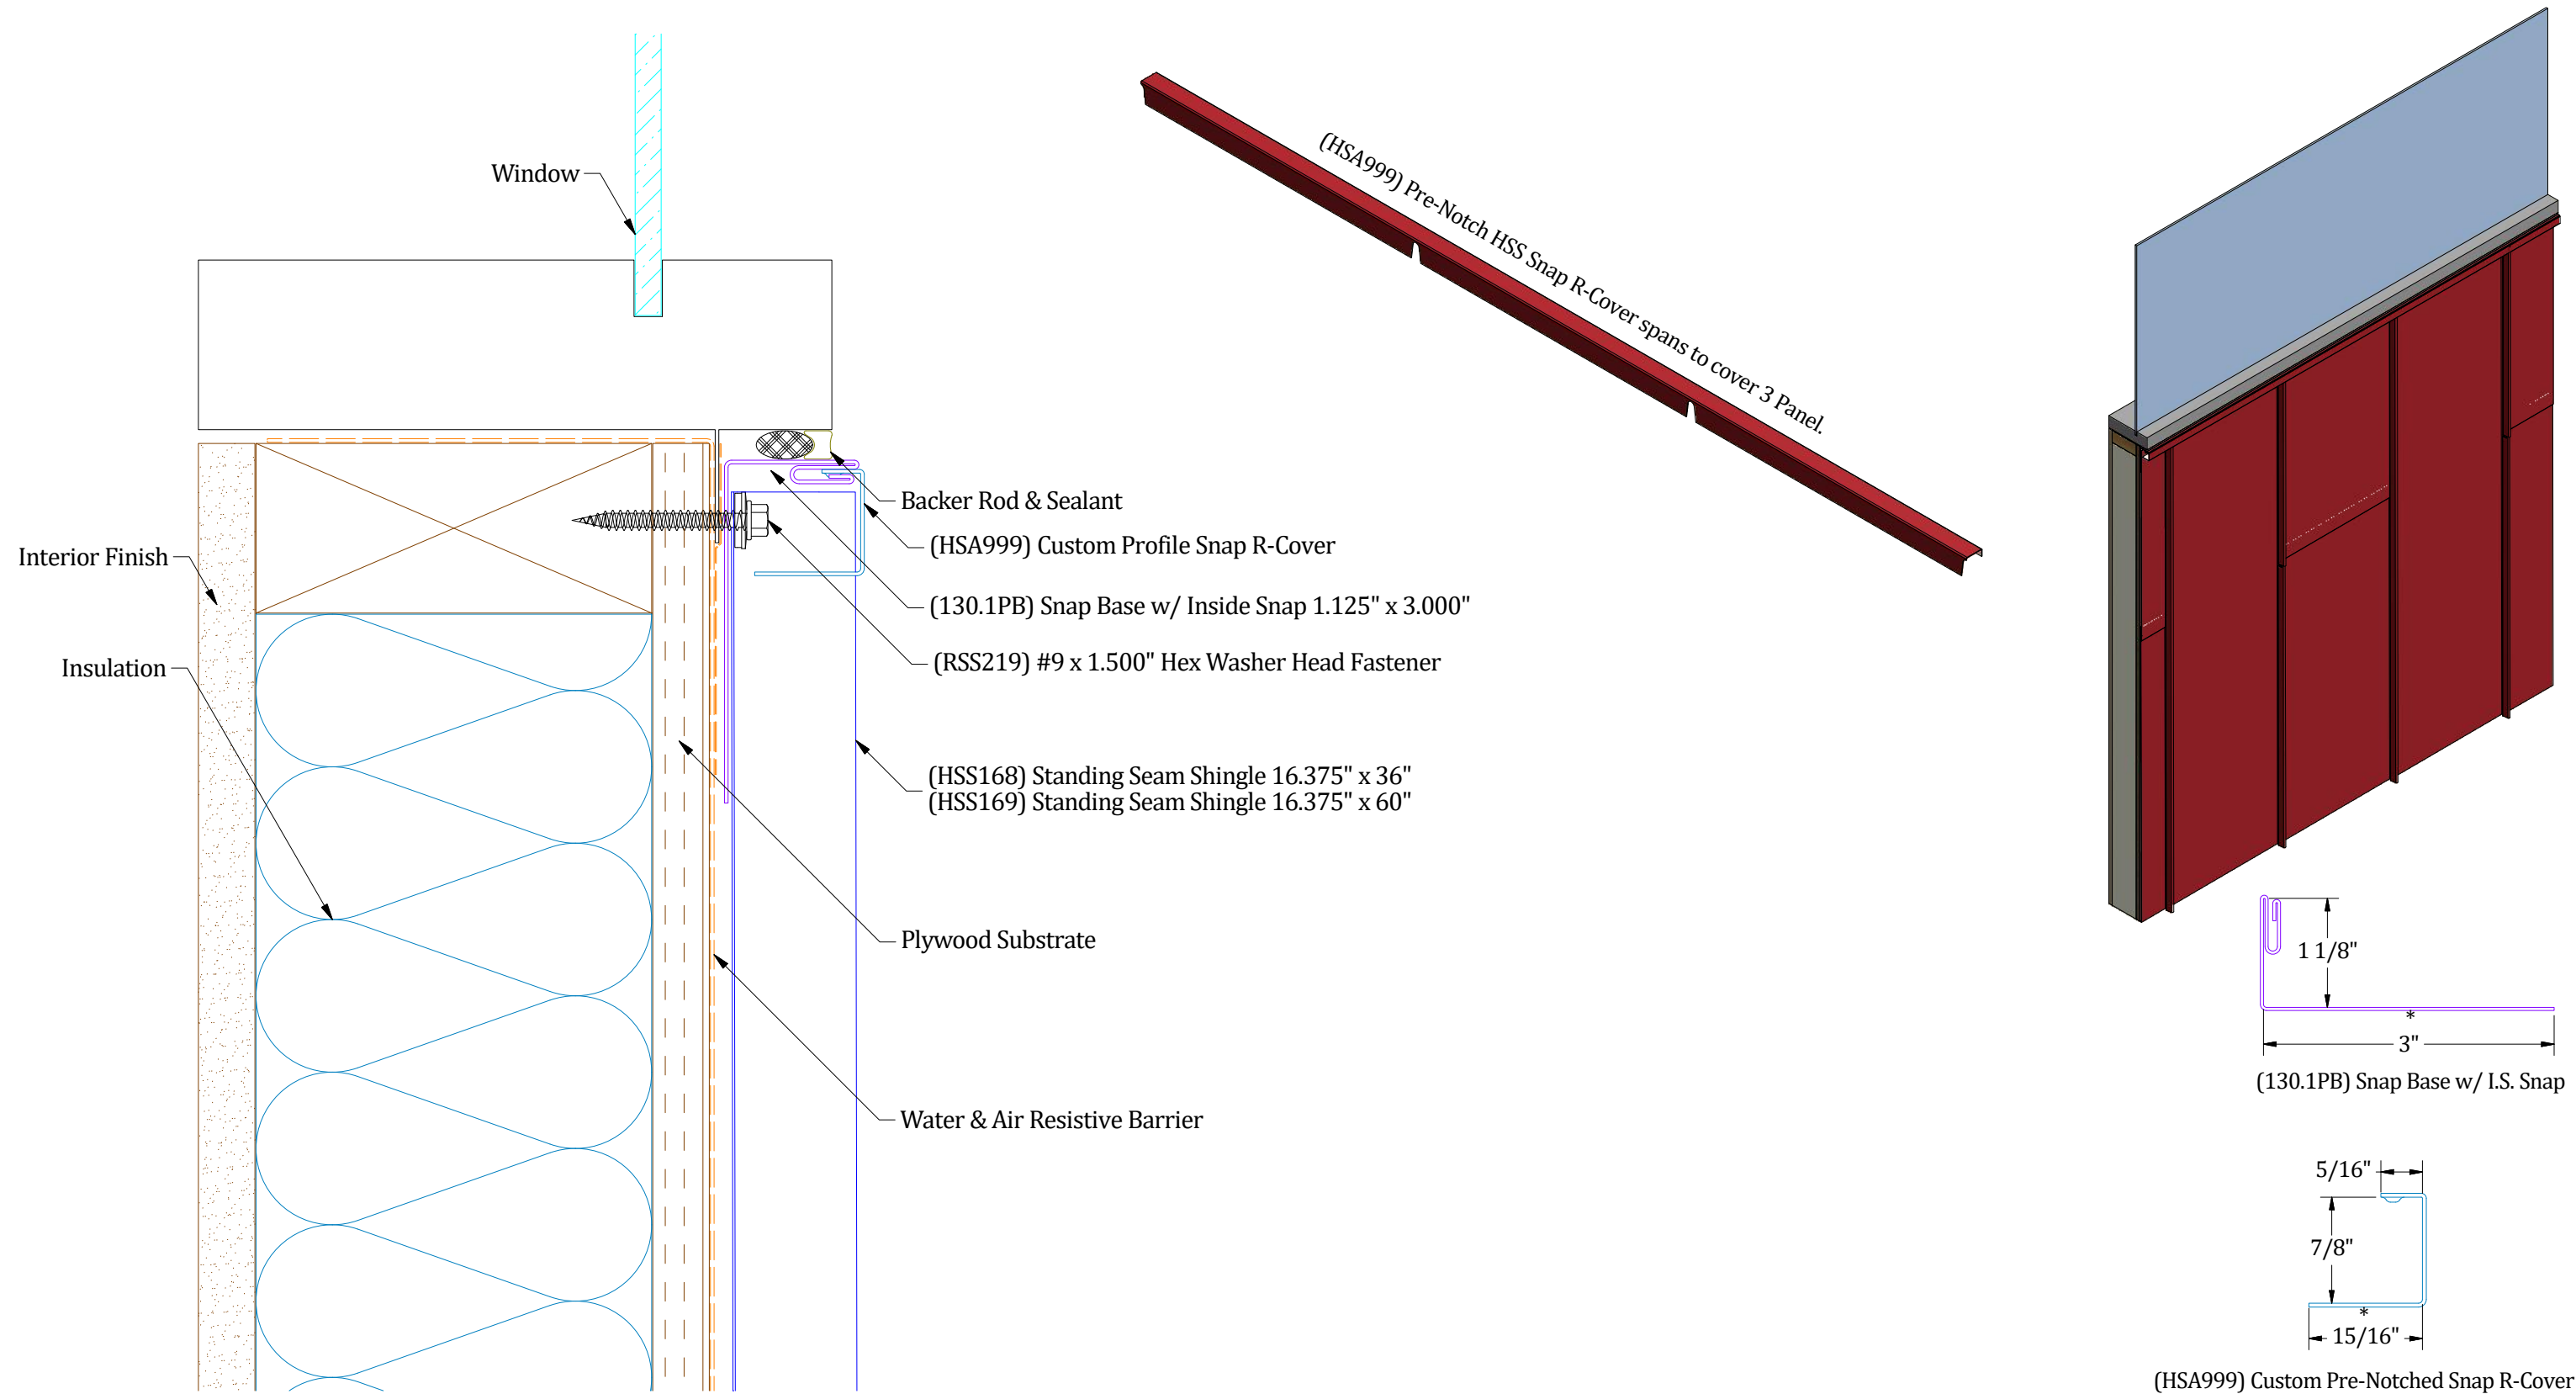

NOTES:
1) * Denote color side.

					TITLE Standing Seam Window Sill Flange Detail		
					DWG. NO. HSS324SVF	DR M.L.P	DATE 23JUN25
0	-	Initial Release	M.L.P	J.B.	MATERIAL	APP J.B.	DATE 23JUN25
REV. NO.	DATE	DESCRIPTION OF REVISION	BY	APP		SH. SIZE B	SCALE X:X



ATAS INTERNATIONAL, INC
Allentown PA
610-395-8445
Mesa AZ
480-558-7210