
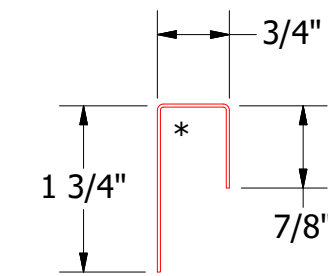
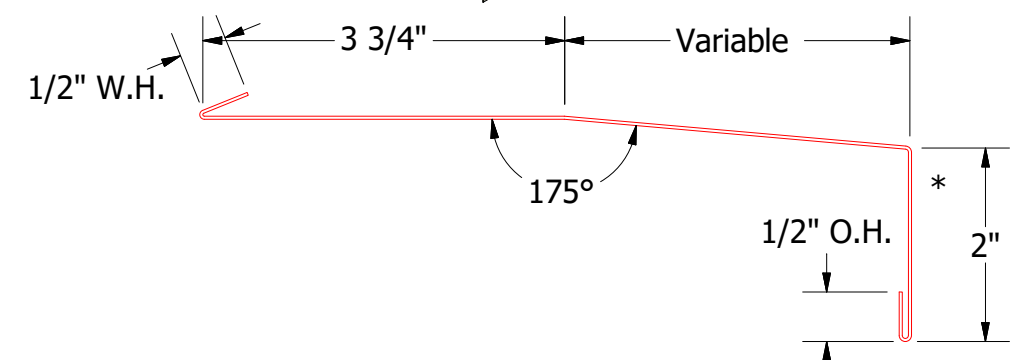
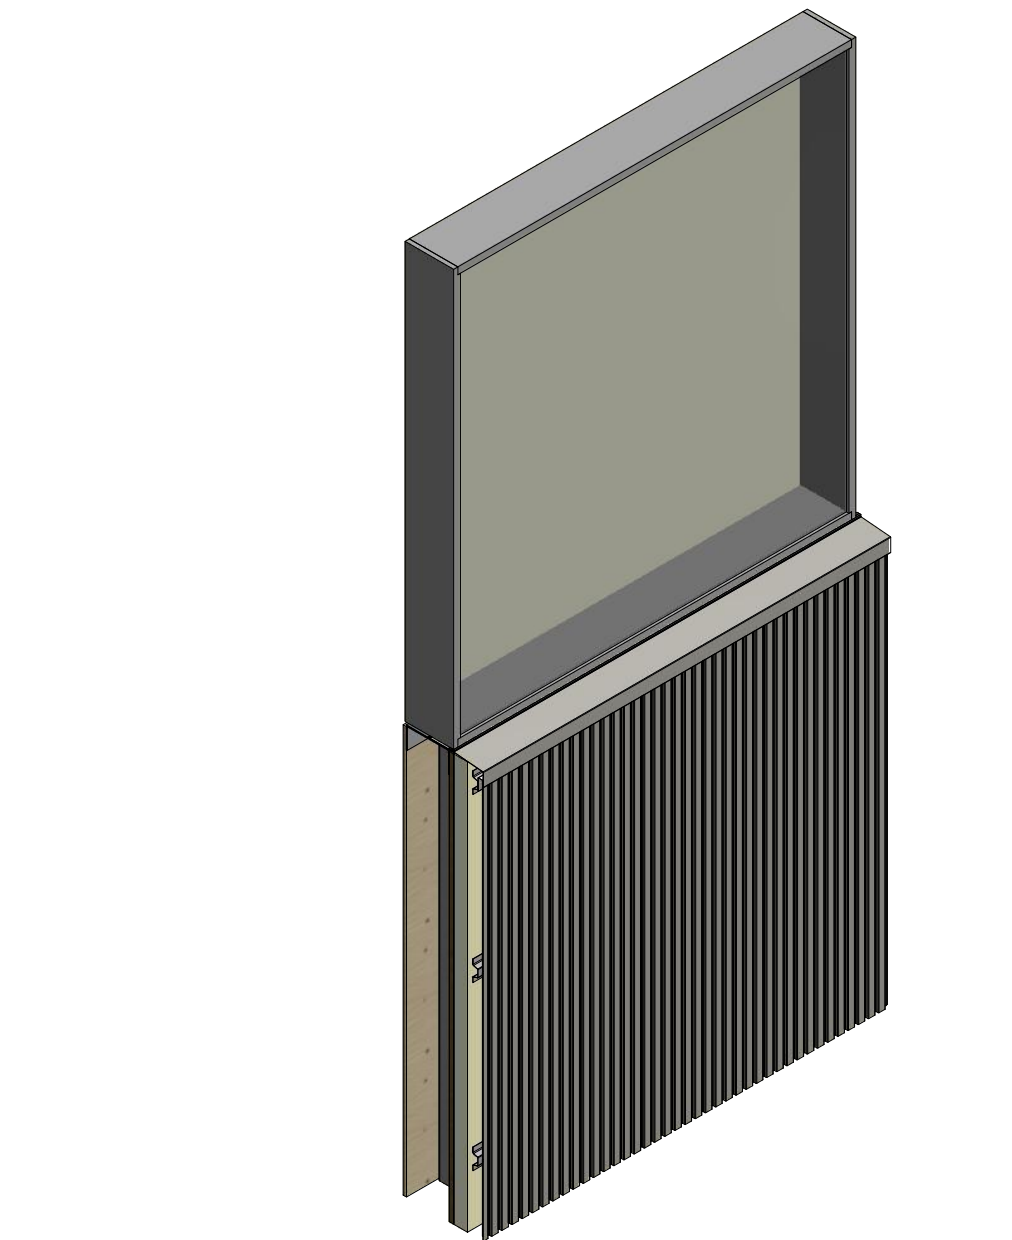


Vertical Panel

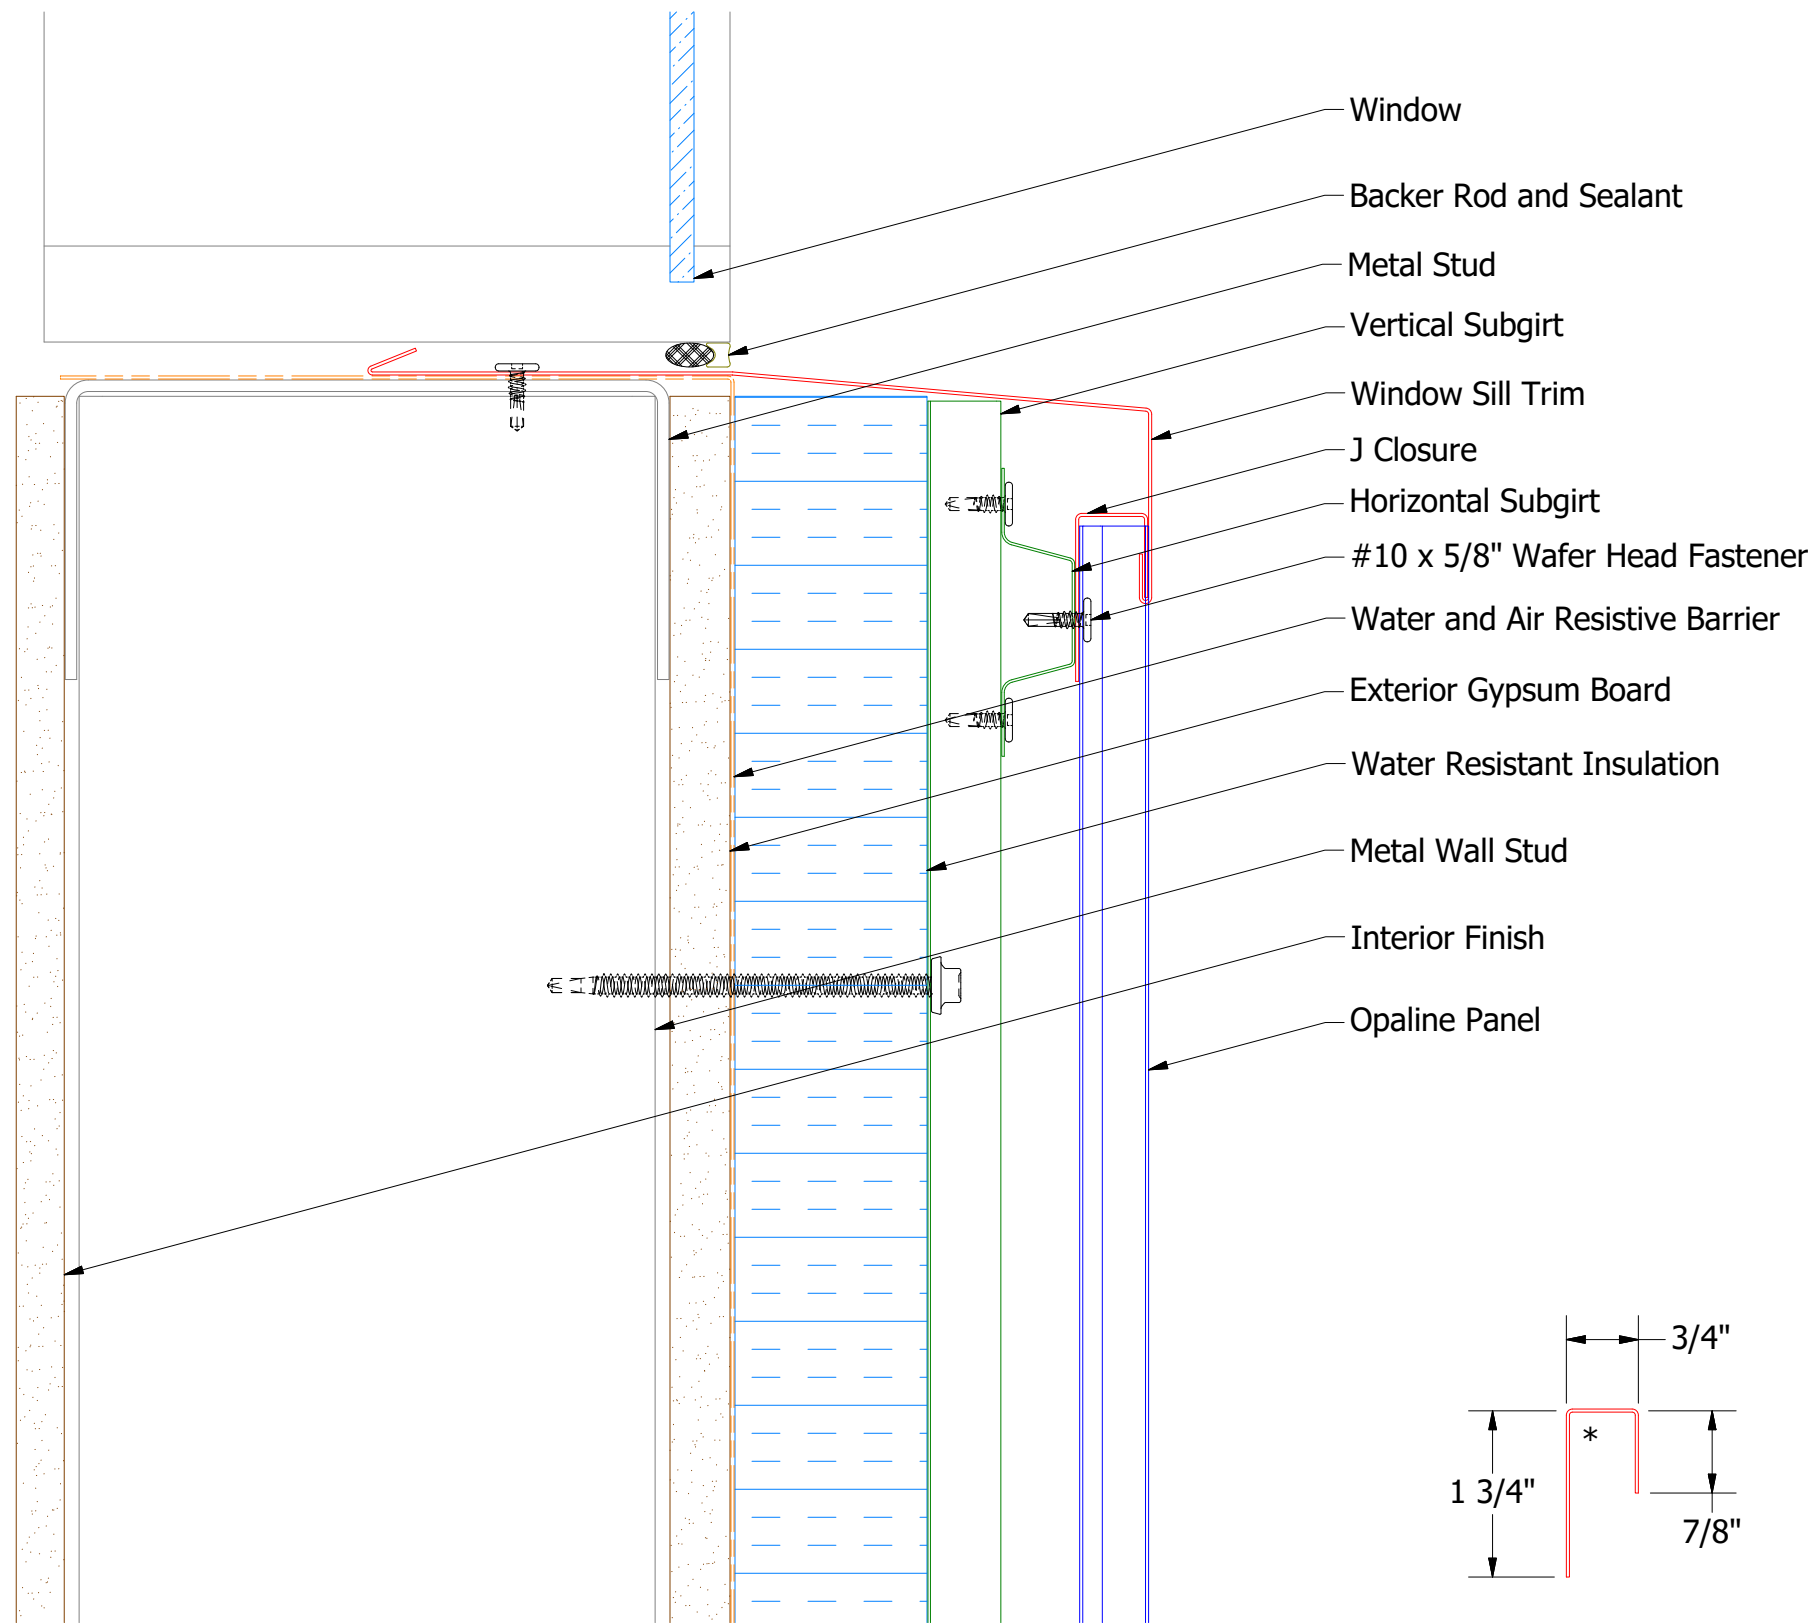

OPA270-J Closure

OPA670-Window Sill Trim


ATAS INTERNATIONAL, INC
 Allentown PA
 610-395-8445
 Mesa AZ
 480-558-7210

REV. NO.		DATE	DESCRIPTION OF REVISION	BY	APP	TITLE Opaline Open Window Sill Detail	
DWG. NO.		DR	DMR	DATE	DATE 10/13/2016		
MATERIAL		SH. SIZE	B	SCALE	X:X		