
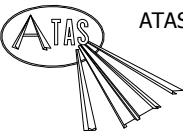
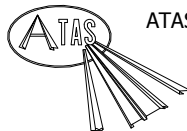
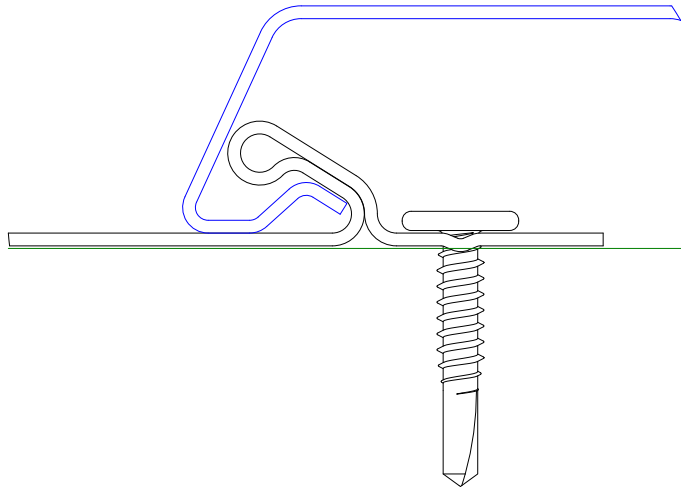
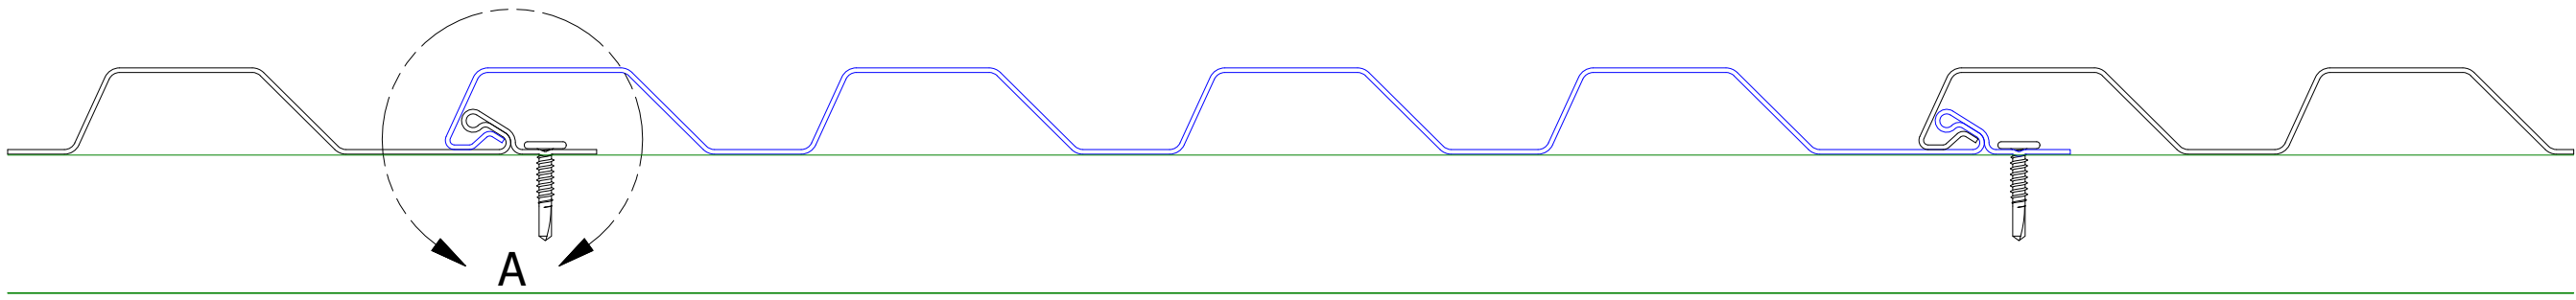
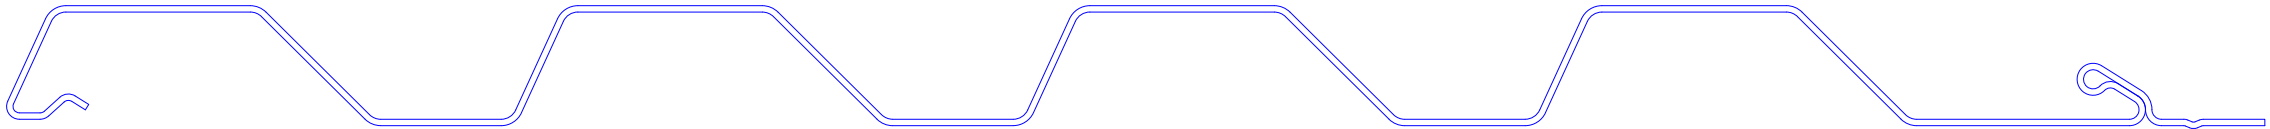


						TITLE Rigid Wall II Panel Detail		
						DWG. NO.	DR DMR	DATE 7/11/2016
						MATERIAL	APP DAS	DATE 7/25/16
REV. NO.	DATE	DESCRIPTION OF REVISION	BY	APP		SH. SIZE B	SCALE X:X	

ATAS INTERNATIONAL, INC
Allentown PA
610-395-8445
Mesa AZ
480-558-7210



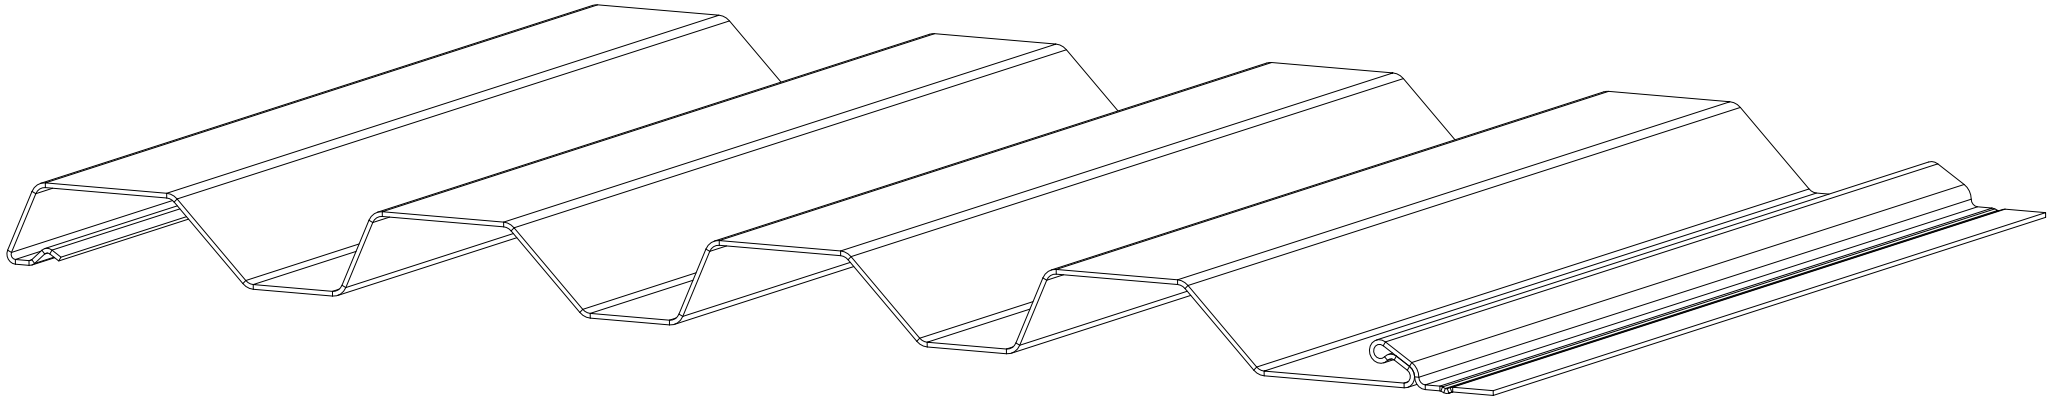


ATAS INTERNATIONAL, INC
Allentown PA
610-395-8445
Mesa AZ
480-558-7210


TITLE
Rigid Wall II Panel Installation Detail

						DWG. NO.	DR DMR	DATE 6/8/2017
						MATERIAL	APP	DATE
REV. NO.	DATE	DESCRIPTION OF REVISION	BY	APP		SH. SIZE B	SCALE X:X	

Horizontal Panel

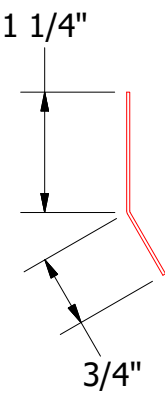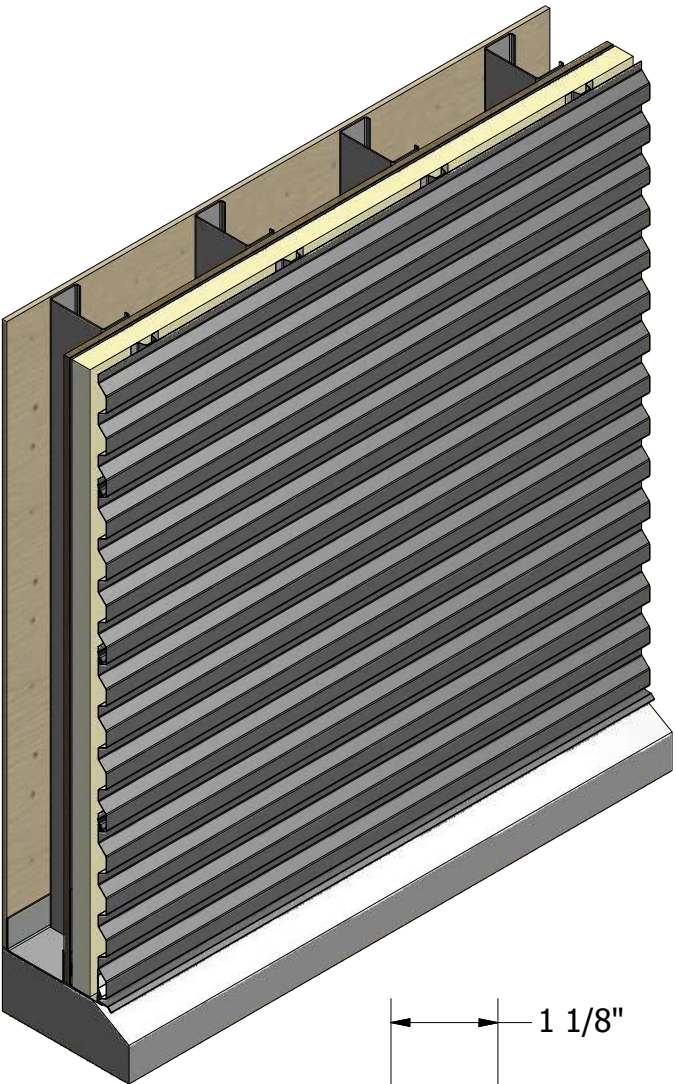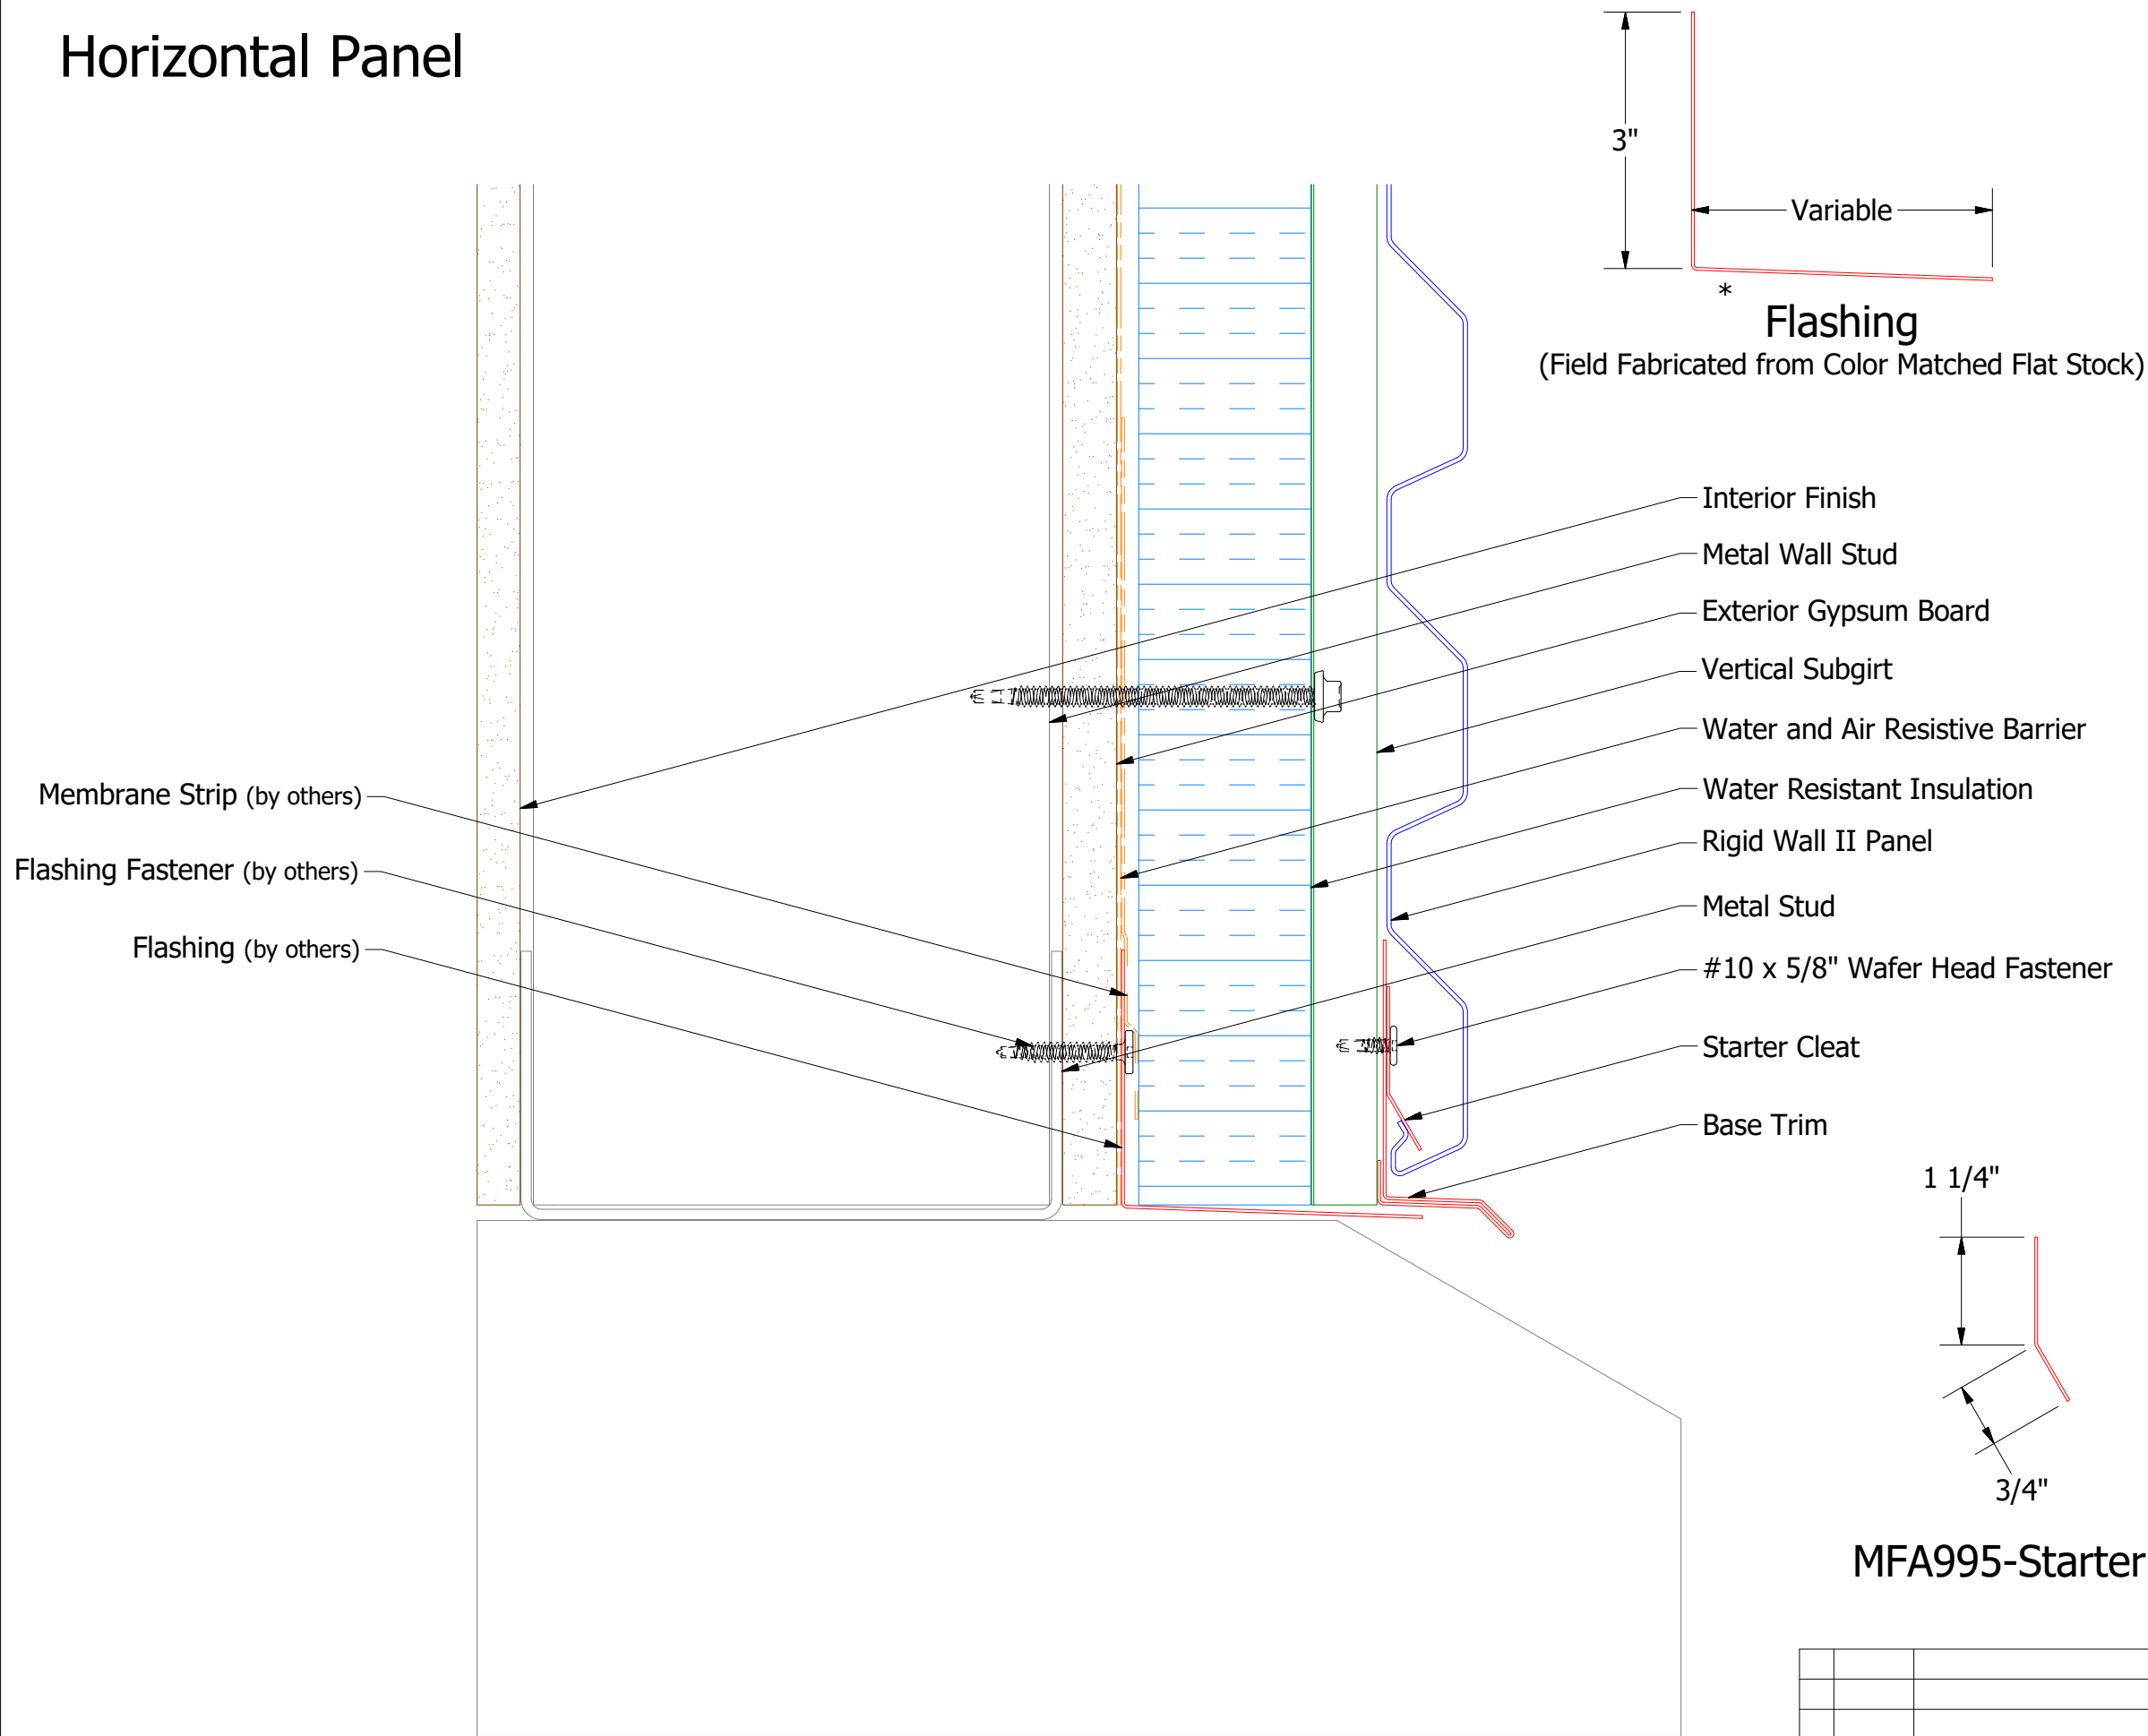


MFA995-Starter Cleat

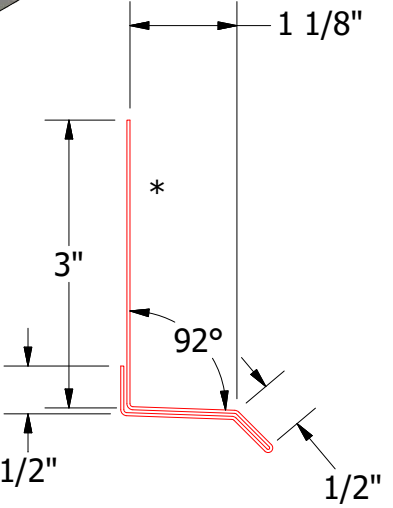

MCA661-Base Trim

2 Stage Method of Weather Proofing

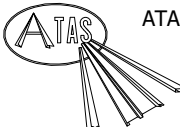


ATAS INTERNATIONAL, INC
Allentown PA
610-395-8445
Mesa AZ
480-558-7210


TITLE			
Rigid Wall II Base Detail			
DWG. NO.	DR	KRK	DATE
APP	APP		DATE
MATERIAL	SH. SIZE	B	SCALE
			X:X

REV. NO.	DATE	DESCRIPTION OF REVISION	BY	APP



Horizontal Panel

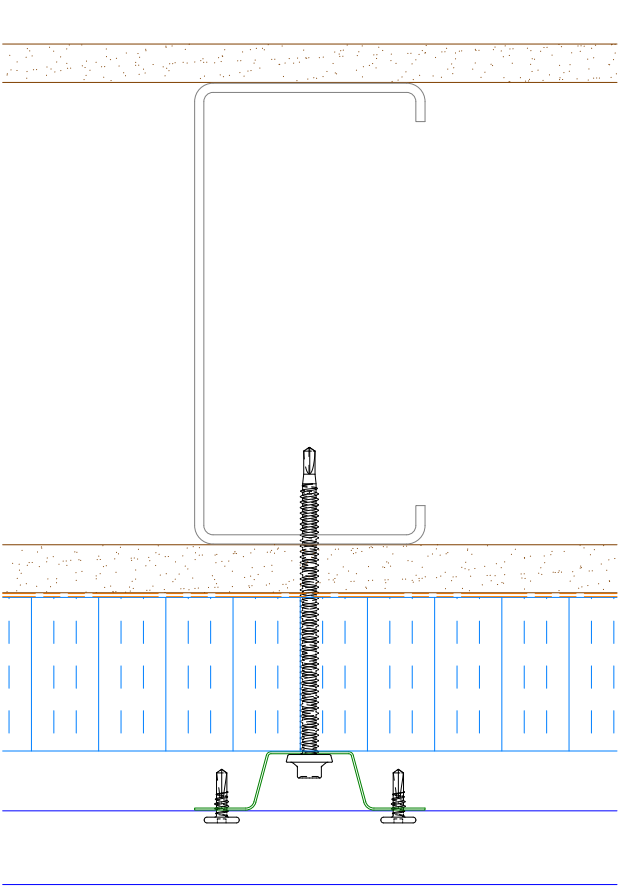


Alternate Subgirt Orientation (NTS)

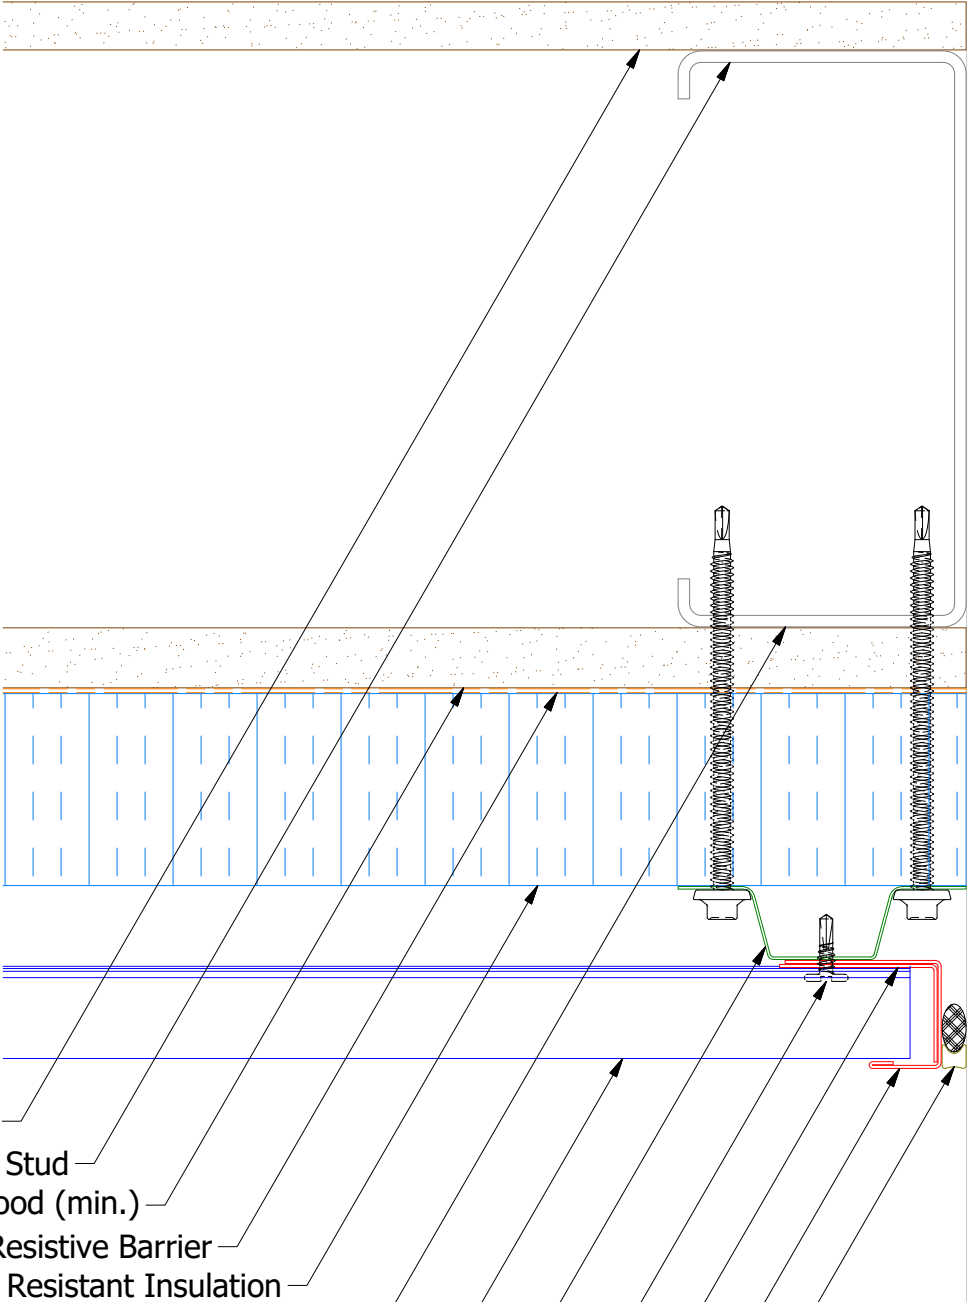

- Interior Finish
- Metal Wall Stud
- 1/2" Plywood (min.)
- Water and Air Resistive Barrier
- Water Resistant Insulation
- Metal Wall Stud
- Rigid Wall II Panel
- Vertical Subgirt
- #10 x 5/8" Wafer Head Fastener
- Angle Trim
- J Channel
- Backer Rod and Sealant

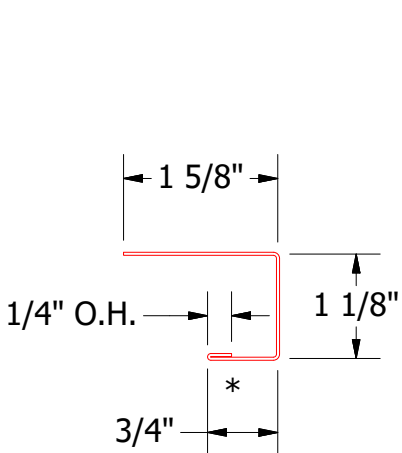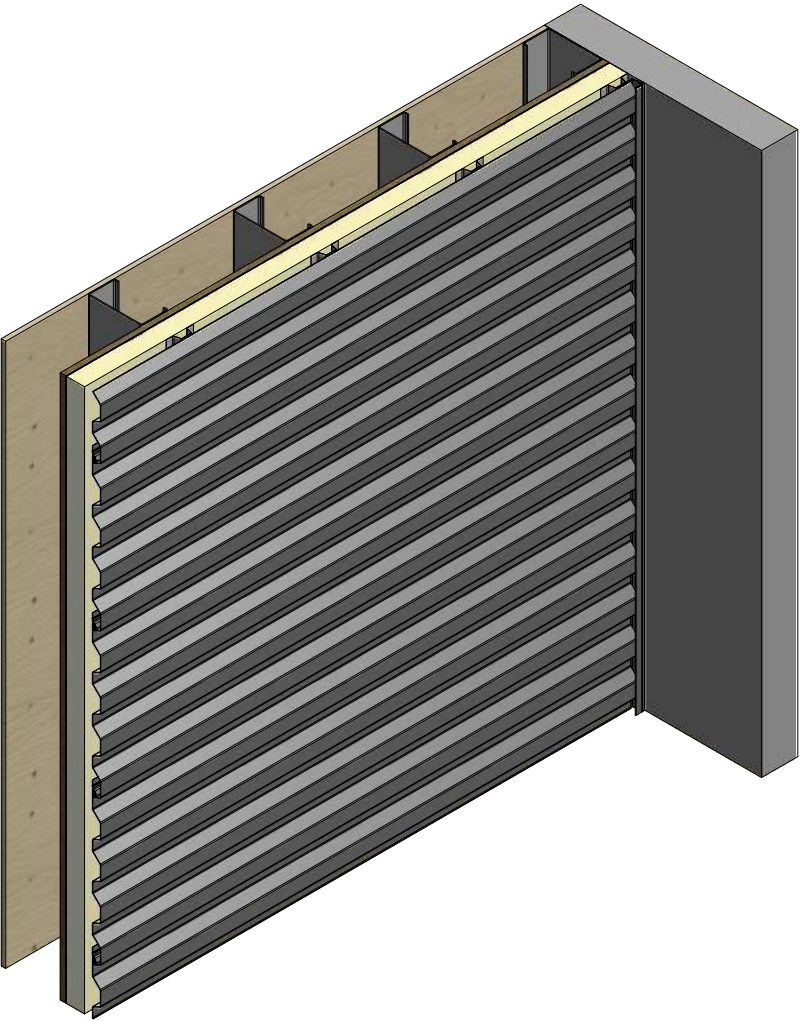

MCA118-J Channel

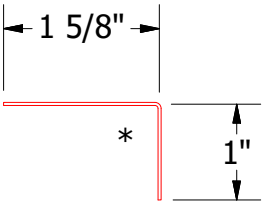



MCA680-Angle Trim

2 Stage Method of Weather Proofing


TITLE		Rigid Wall II Endwall Detail	
DWG. NO.	DR	KRK	DATE
	APP		DATE
MATERIAL	SH. SIZE	B	SCALE
			X:X

REV. NO.	DATE	DESCRIPTION OF REVISION	BY	APP

Horizontal Panel

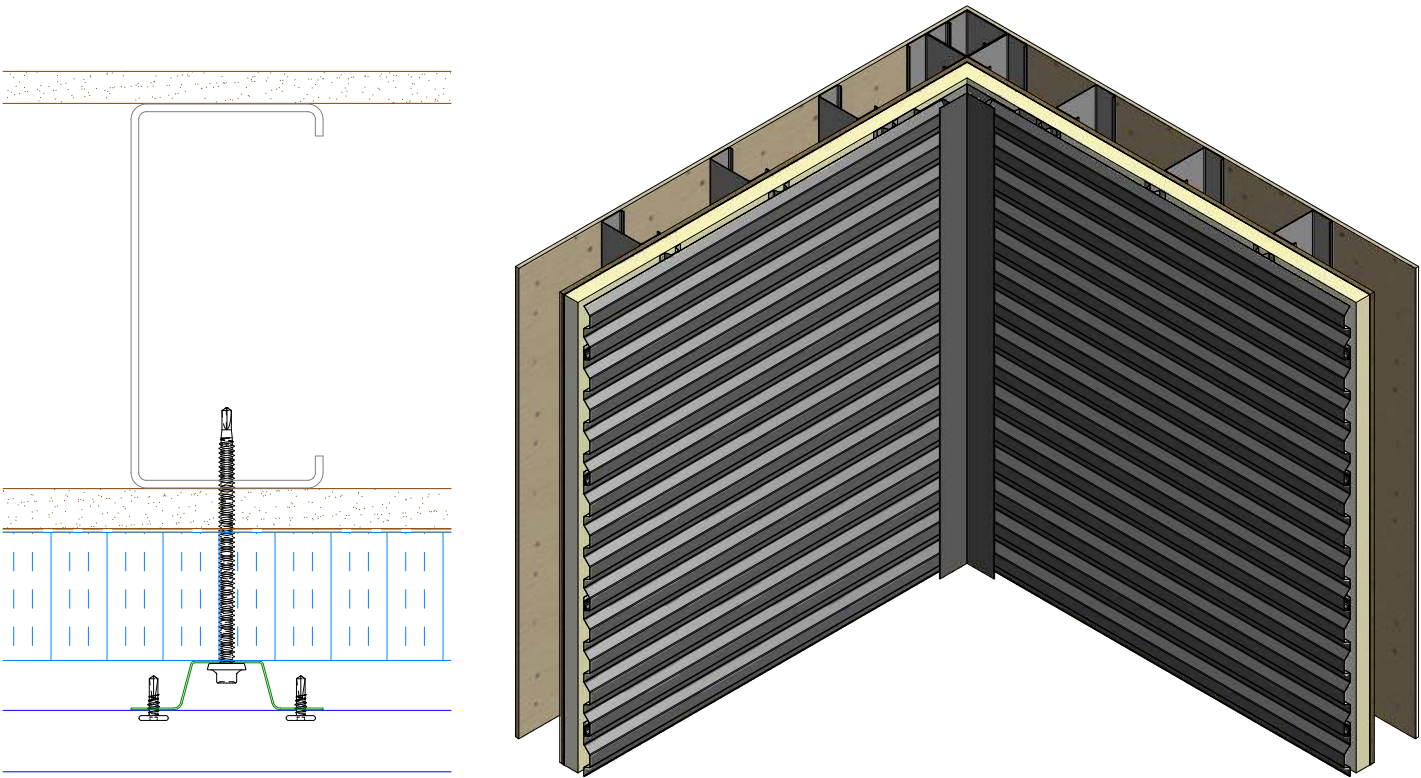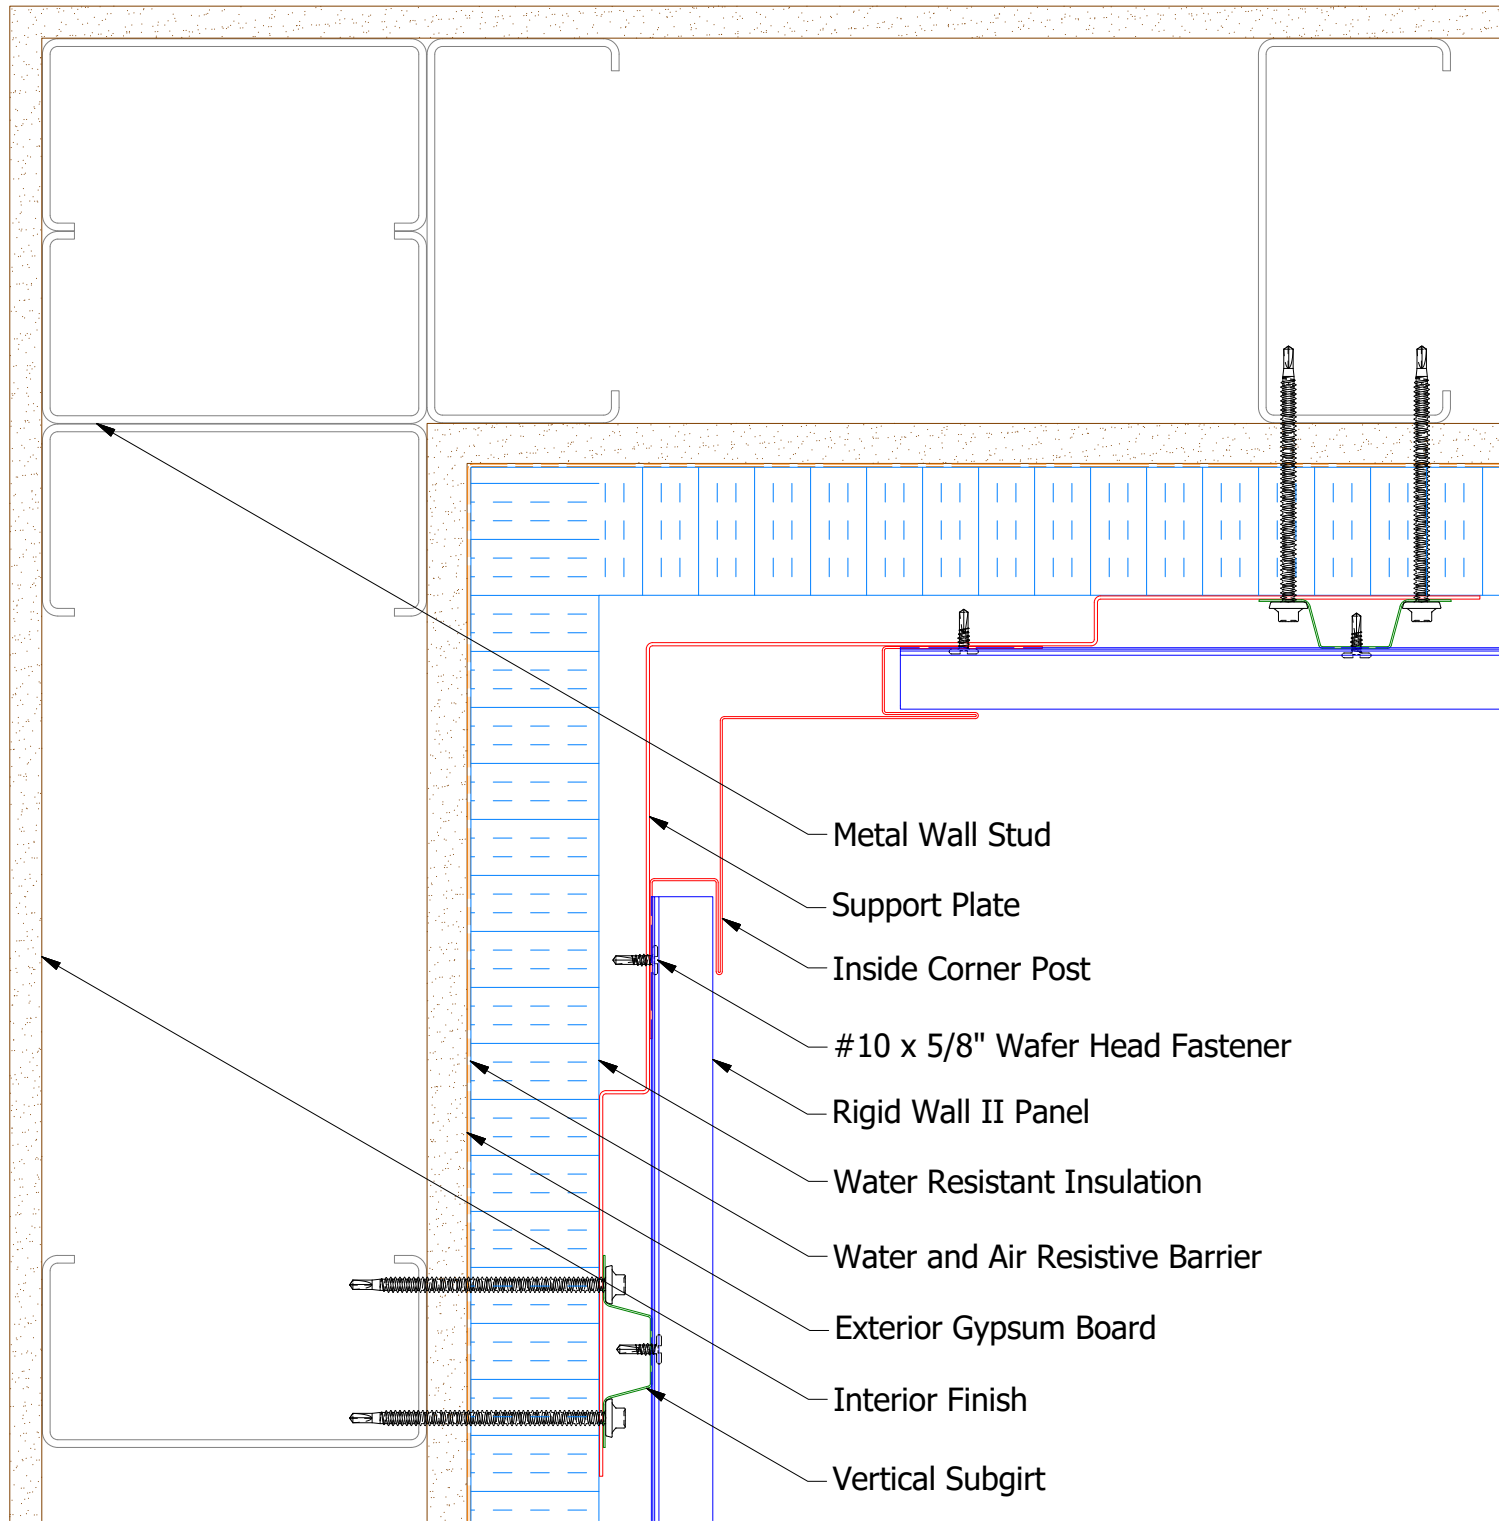

Alternate Subgirt Orientation

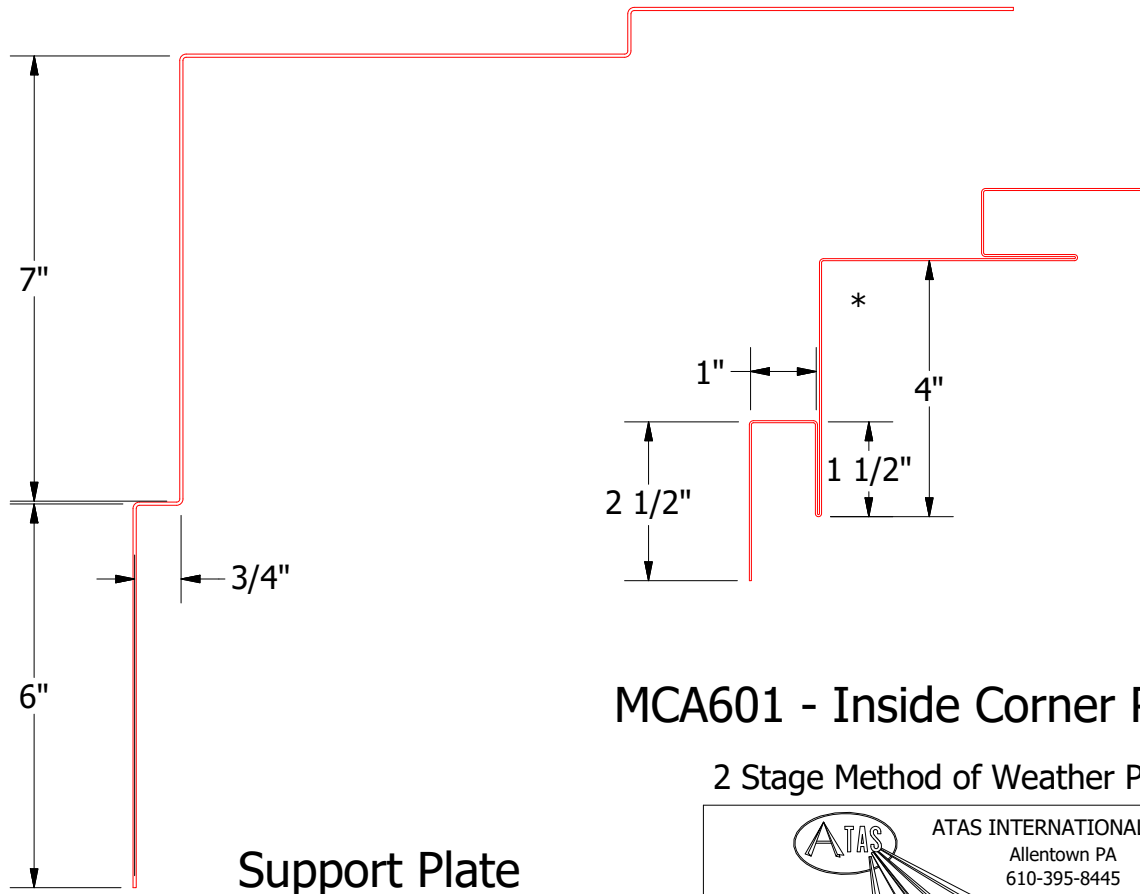


MCA601 - Inside Corner Post
2 Stage Method of Weather Proofing


NOTE: Optional 18 GA. Plate Outside Corner Post is Available

				TITLE	
				Rigid Wall II Inside Corner Detail	
REV. NO.		DATE		DWG. NO.	
				DR KRK	
				DATE	
				APP	
				DATE	
				MATERIAL	
				SH. SIZE	
				SCALE	
				X:X	



Horizontal Panel

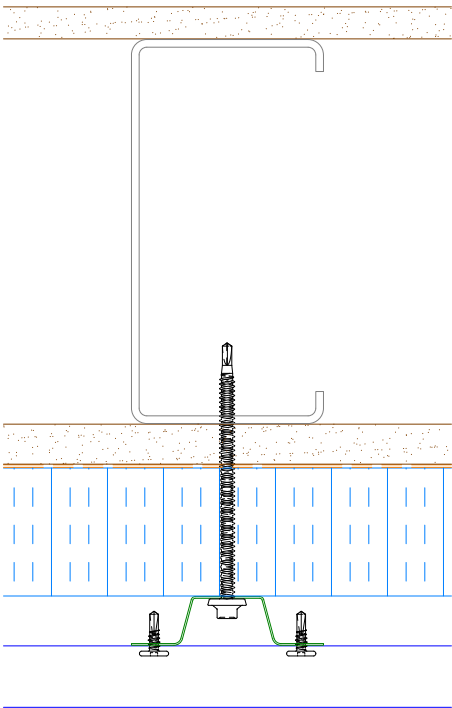


Alternate Subgirt Orientation

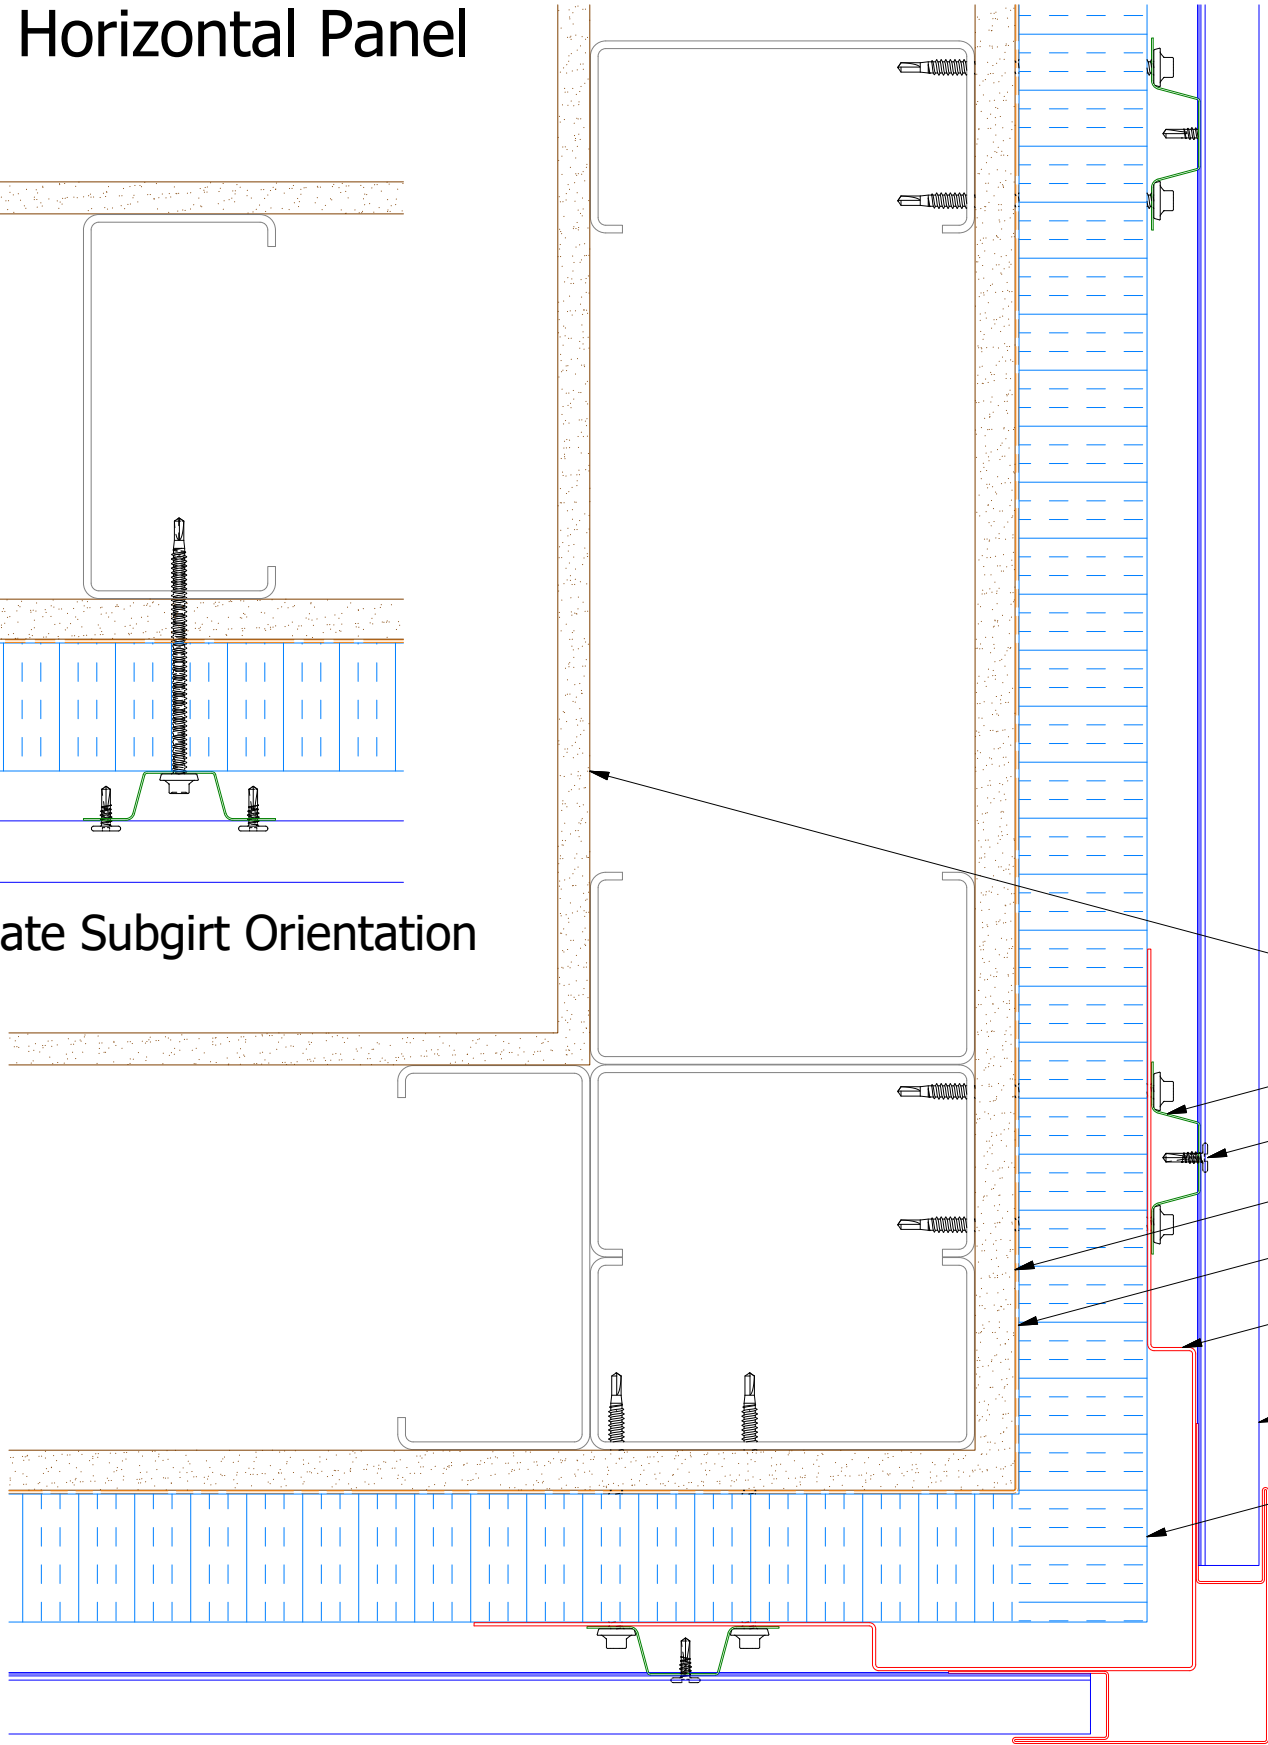

- Interior Finish
- Vertical Subgirt
- #10 x 5/8" Wafer Head Fastener
- Exterior Gypsum Board
- Water and Air Resistive Barrier
- Support Plate
- Rigid Wall II Panel
- Water Resistant Insulation
- Outside Corner Post

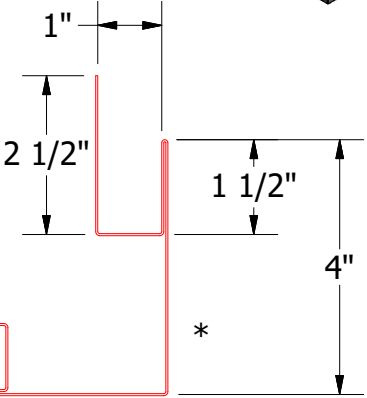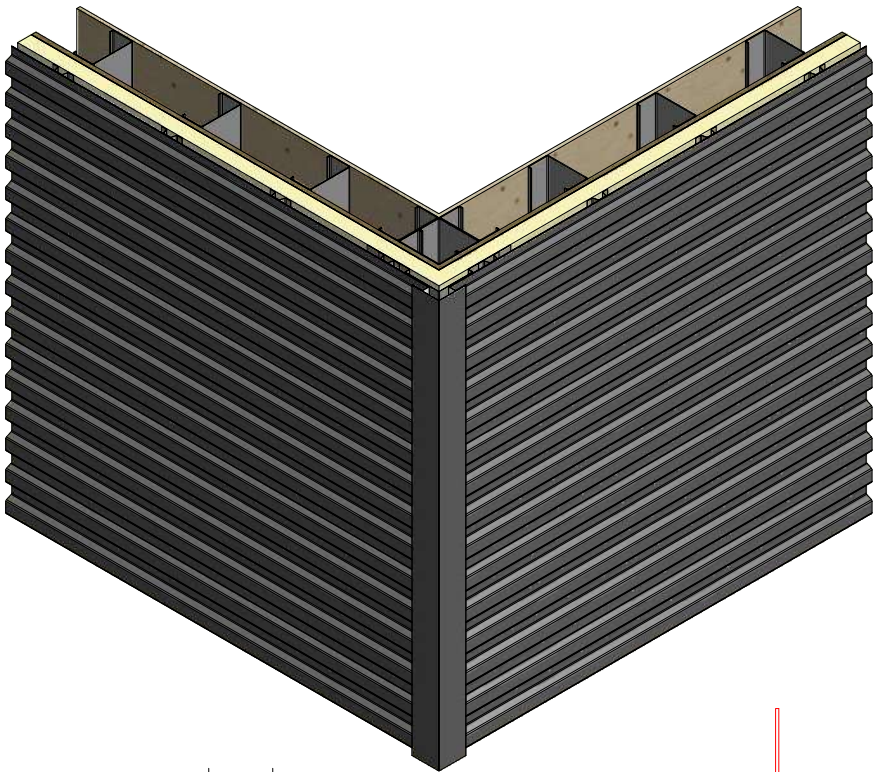

MCA602-Outside Corner Post

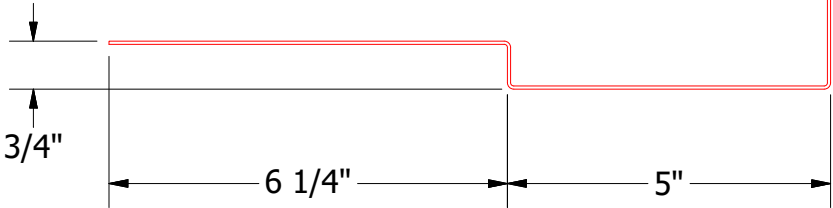

Support Plate

2 Stage Method of Weather Proofing







ATAS INTERNATIONAL, INC
Allentown PA
610-395-8445
Mesa AZ
480-558-7210

TITLE Rigid Wall II Outside Corner Detail			
DWG. NO.		DR KRK	DATE 3/13/2015
MATERIAL		APP	DATE
REV. NO.	DATE	DESCRIPTION OF REVISION	BY APP
SH. SIZE B		SCALE X:X	

NOTE: Optional 18 GA. Plate Outside Corner Post is Available

Horizontal Panel

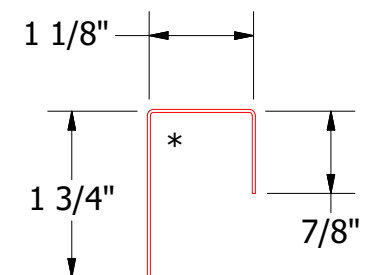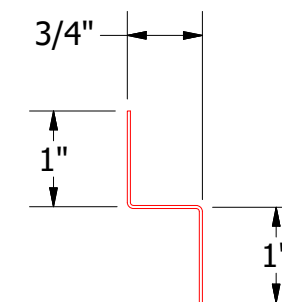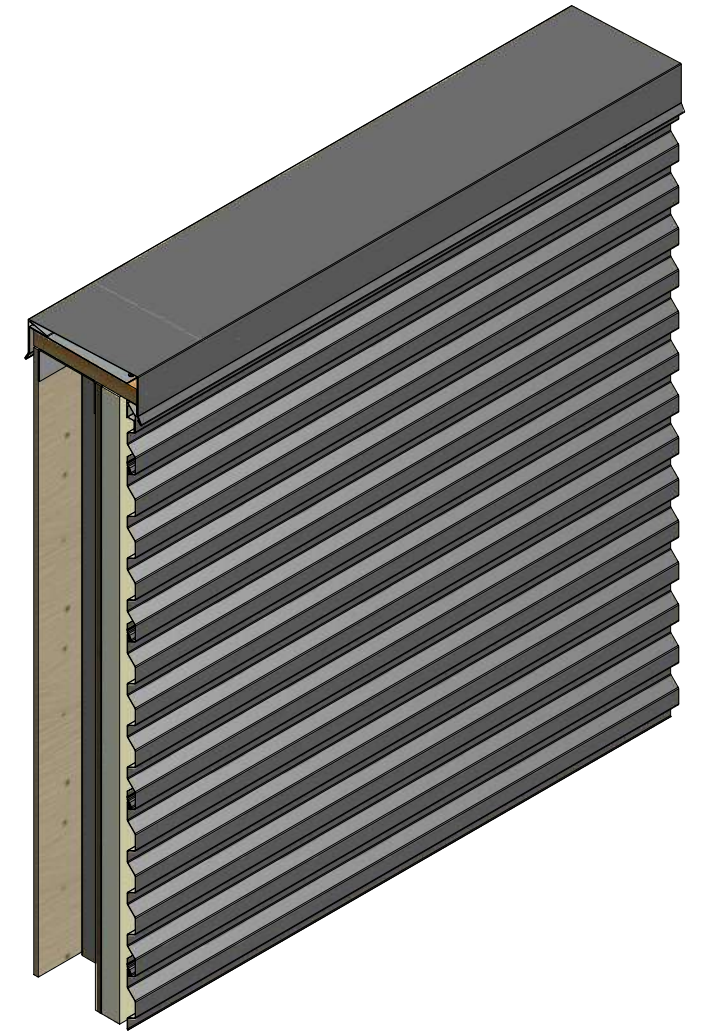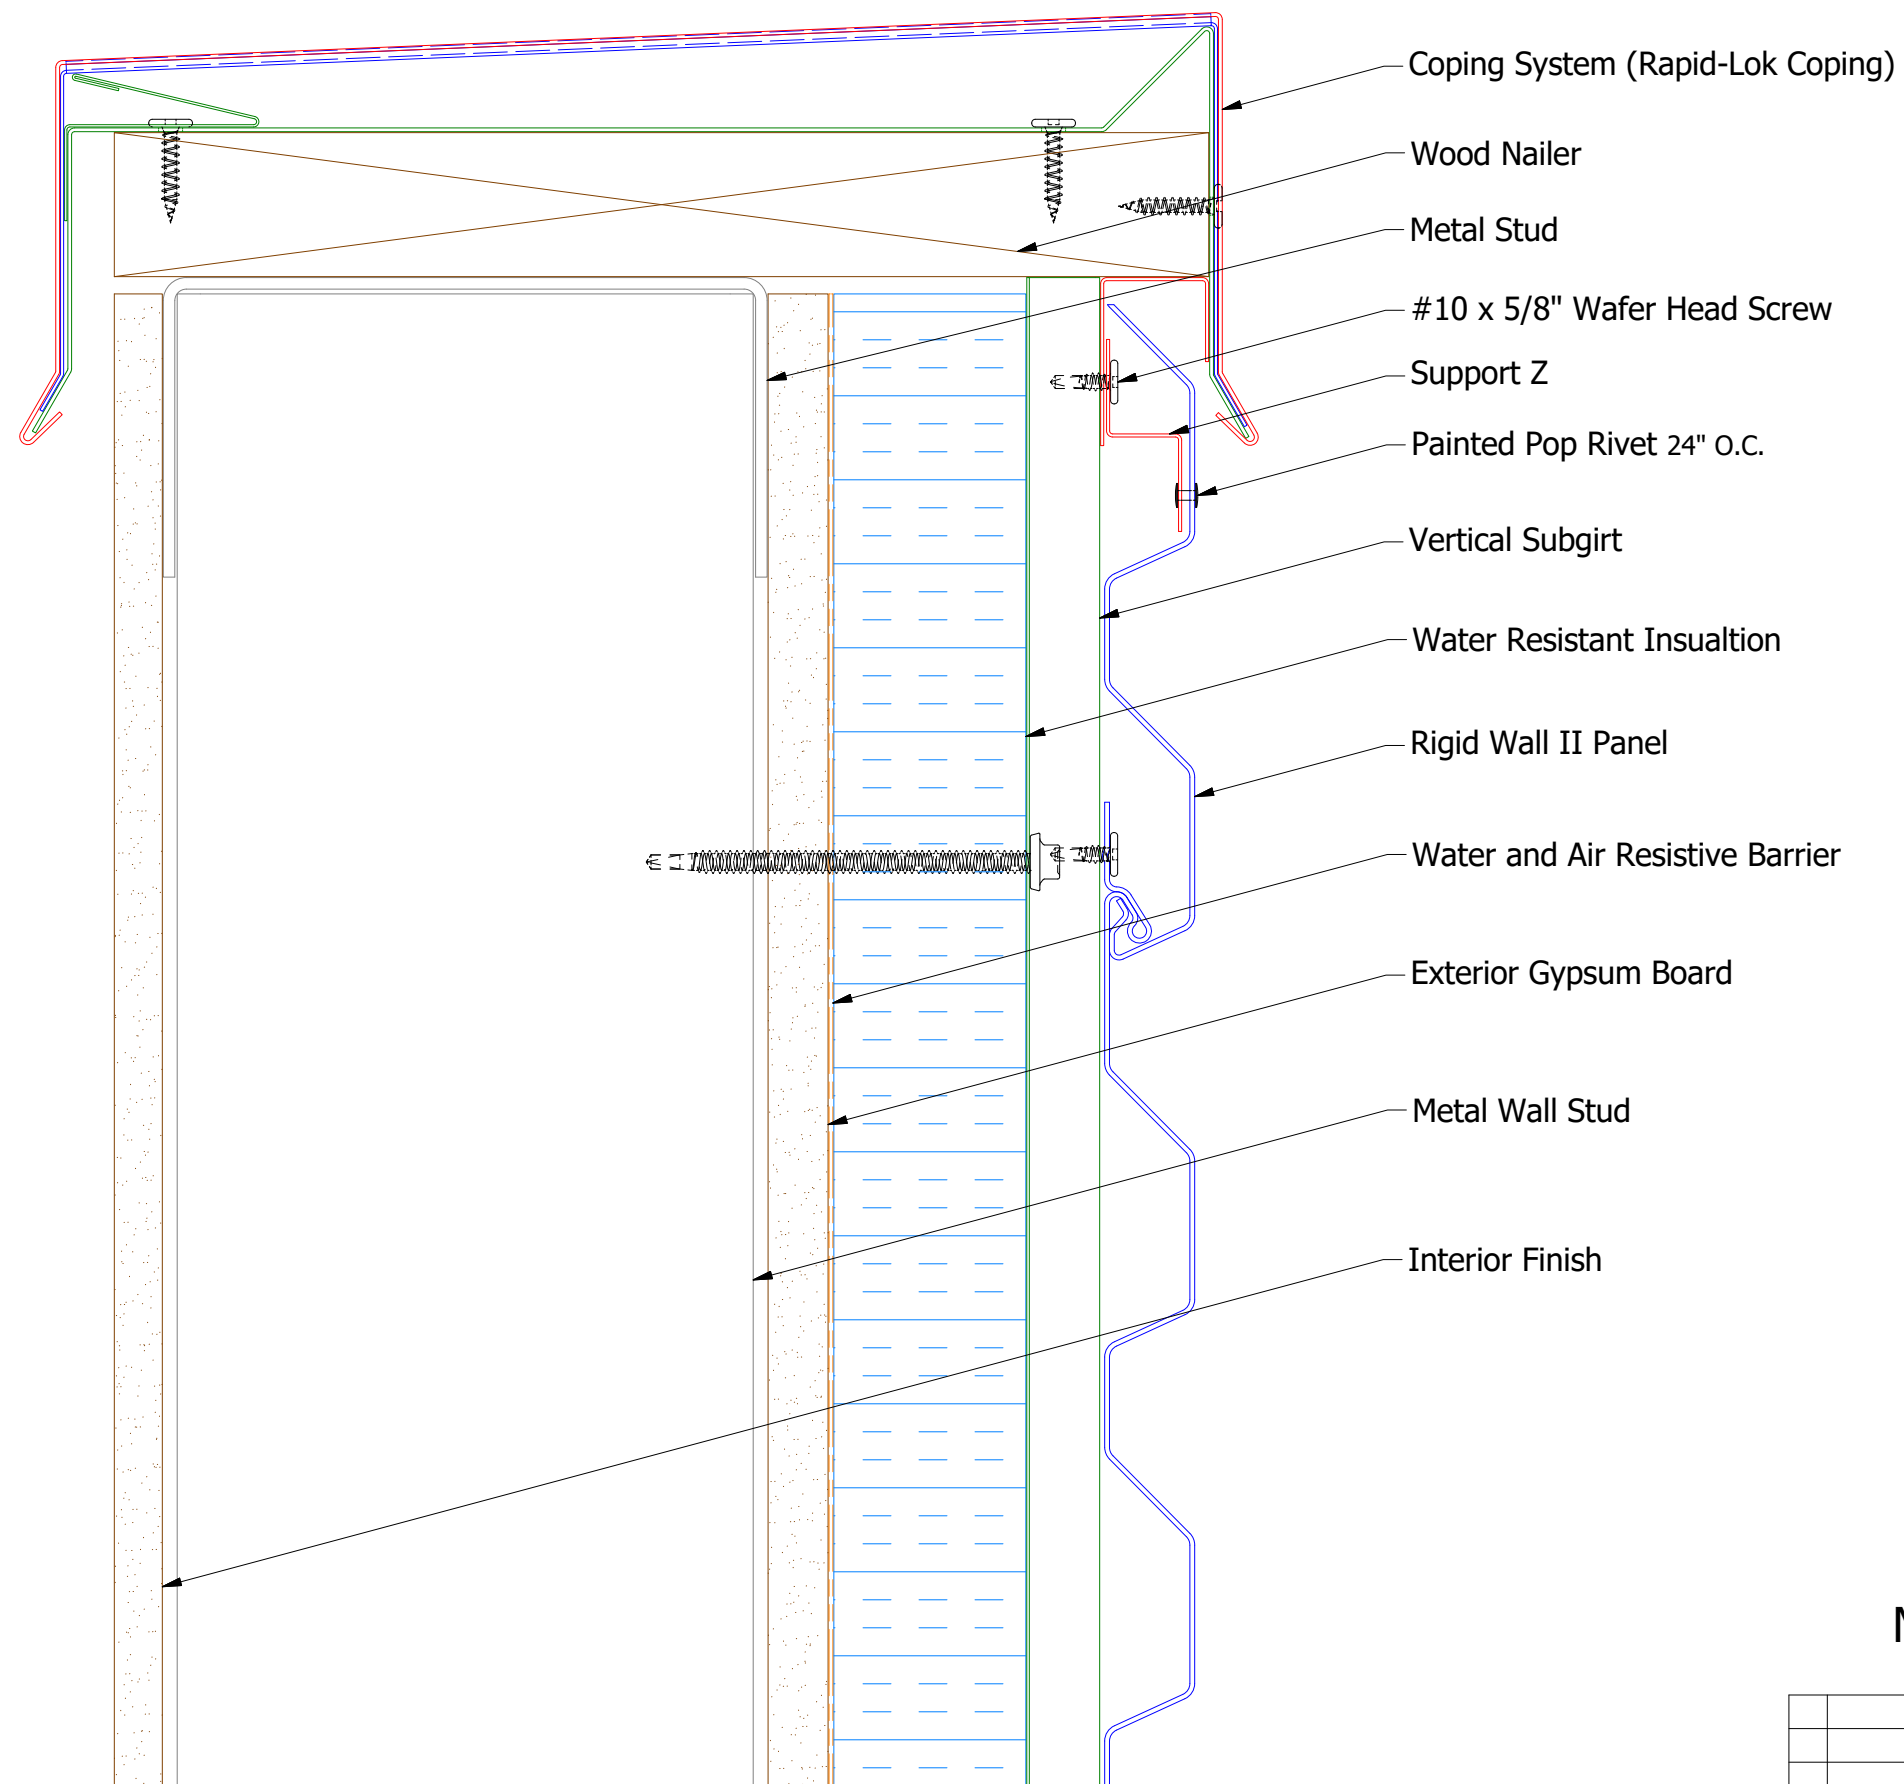

MCA118-J Channel


2 Stage Method of Weather Proofing




MCA681-Support Z

					TITLE					Rigid Wall II Top of Wall Detail										
					DWG. NO.					DR		KRK		DATE		3/13/2015				
										MATERIAL					APP		DATE			
REV. NO.		DATE		DESCRIPTION OF REVISION					BY		APP		SH. SIZE		B		SCALE		X:X	



Horizontal Panel

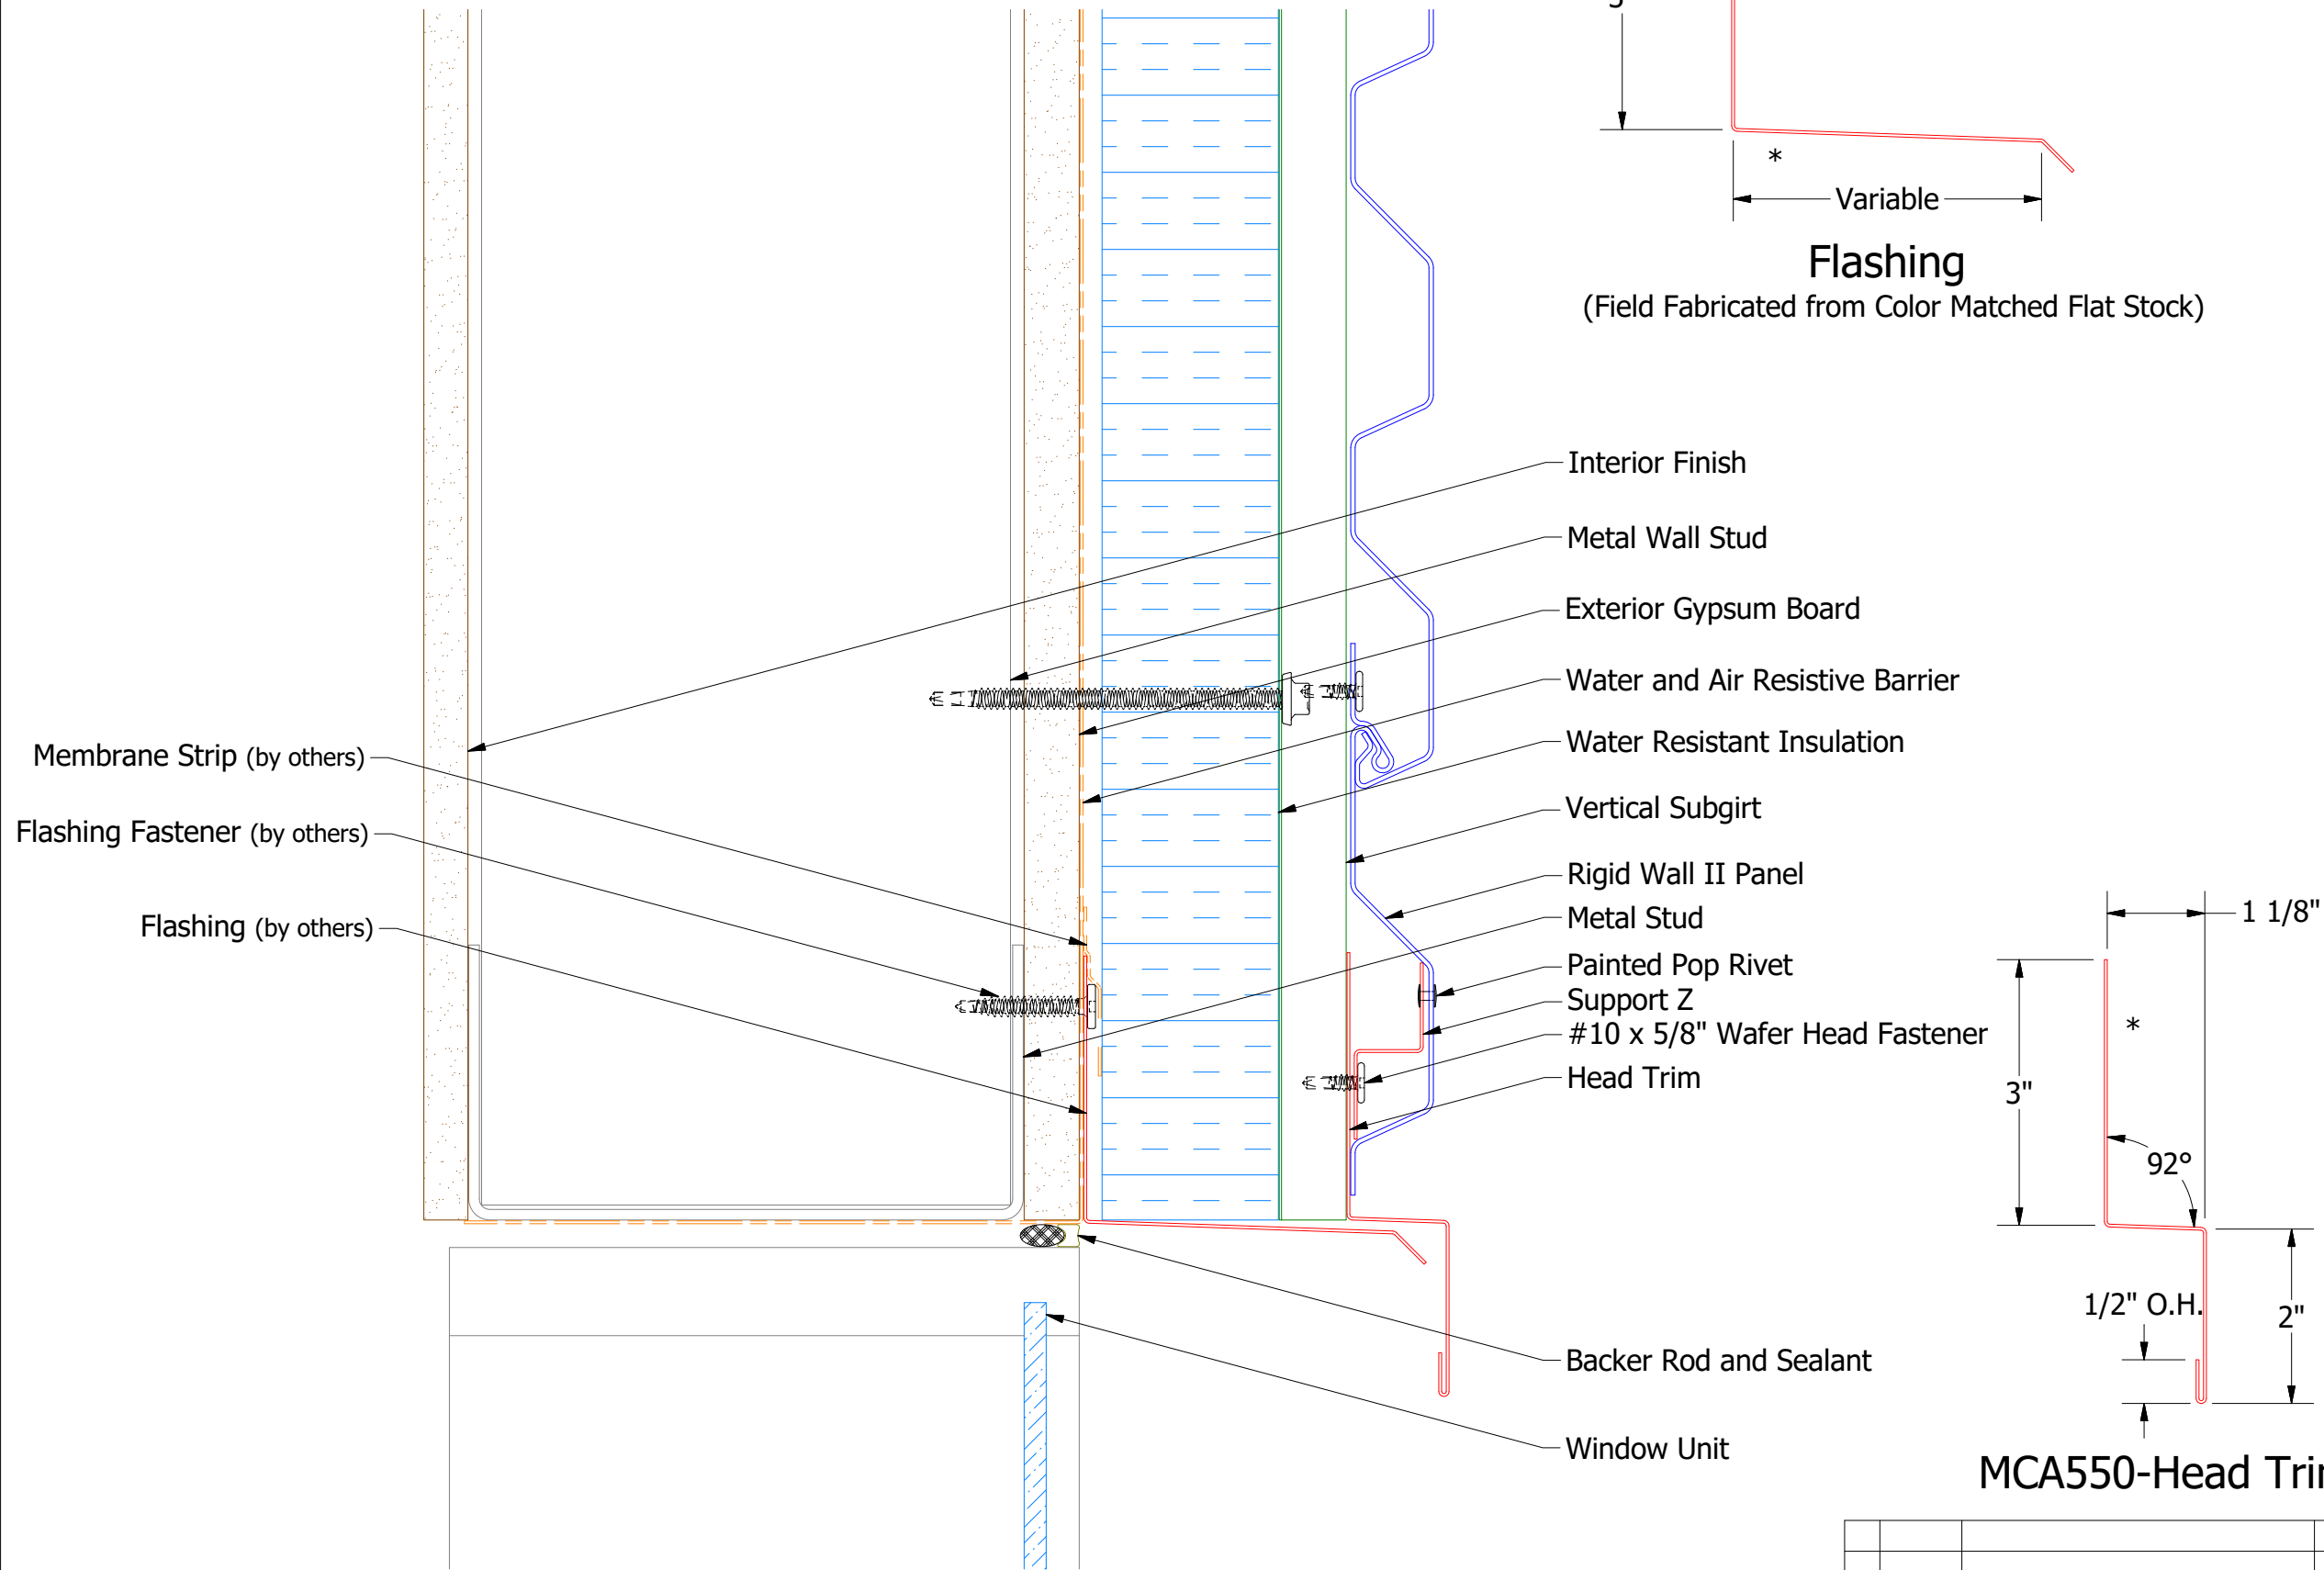

Flashing
(Field Fabricated from Color Matched Flat Stock)

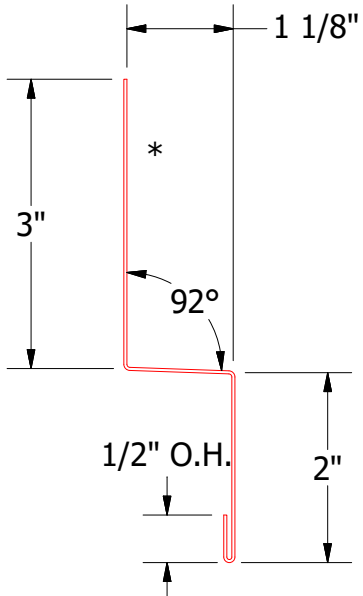

MCA550-Head Trim

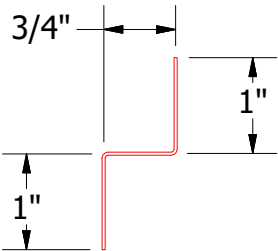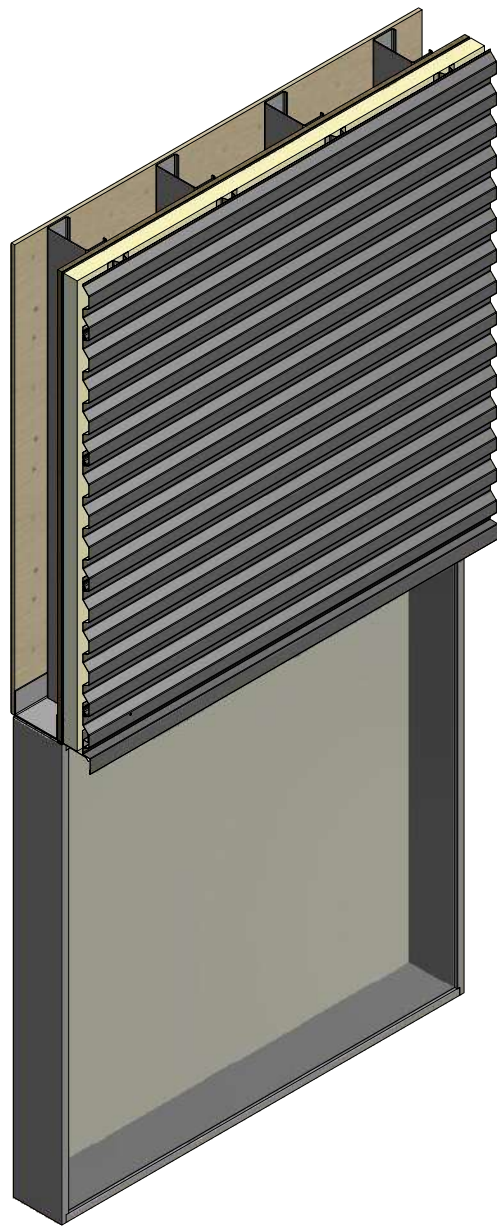


MCA681-Support Z



2 Stage Method of Weather Proofing

 ATAS INTERNATIONAL, INC Allentown PA 610-395-8445 Mesa AZ 480-558-7210			
TITLE Rigid Wall II Head Detail			
DWG. NO.		DR KRK	DATE 3/10/2015
MATERIAL		APP	DATE
REV. NO.	DATE	DESCRIPTION OF REVISION	BY APP
SH. SIZE B		SCALE X:X	


Horizontal Panel

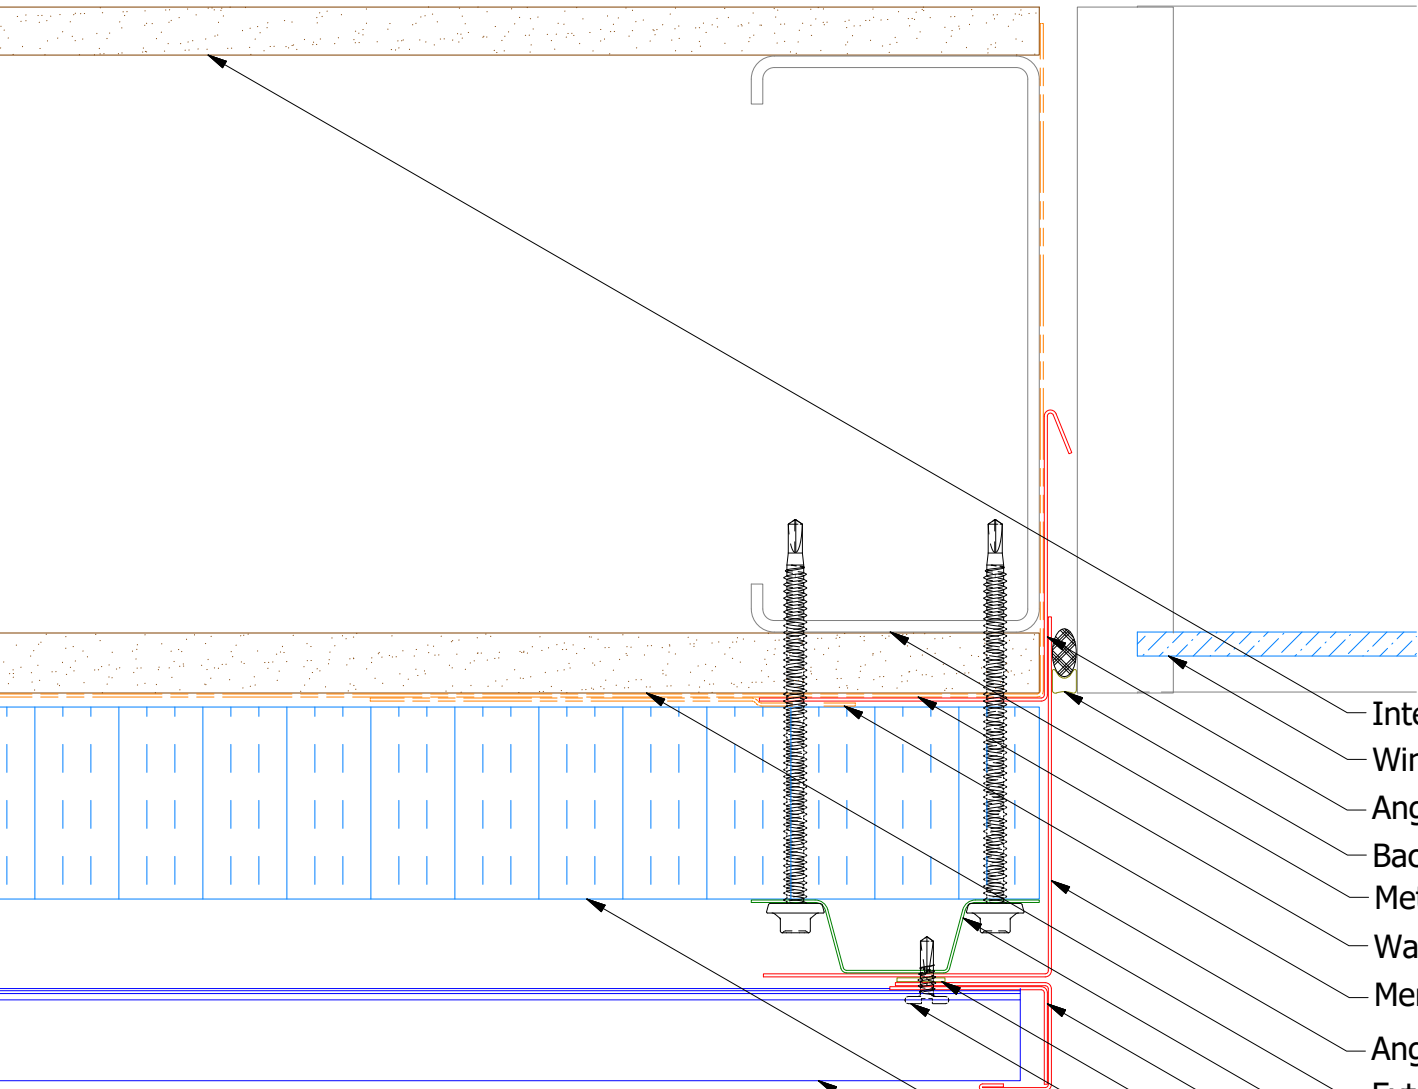


Alternate Subgirt Orientation (NTS)

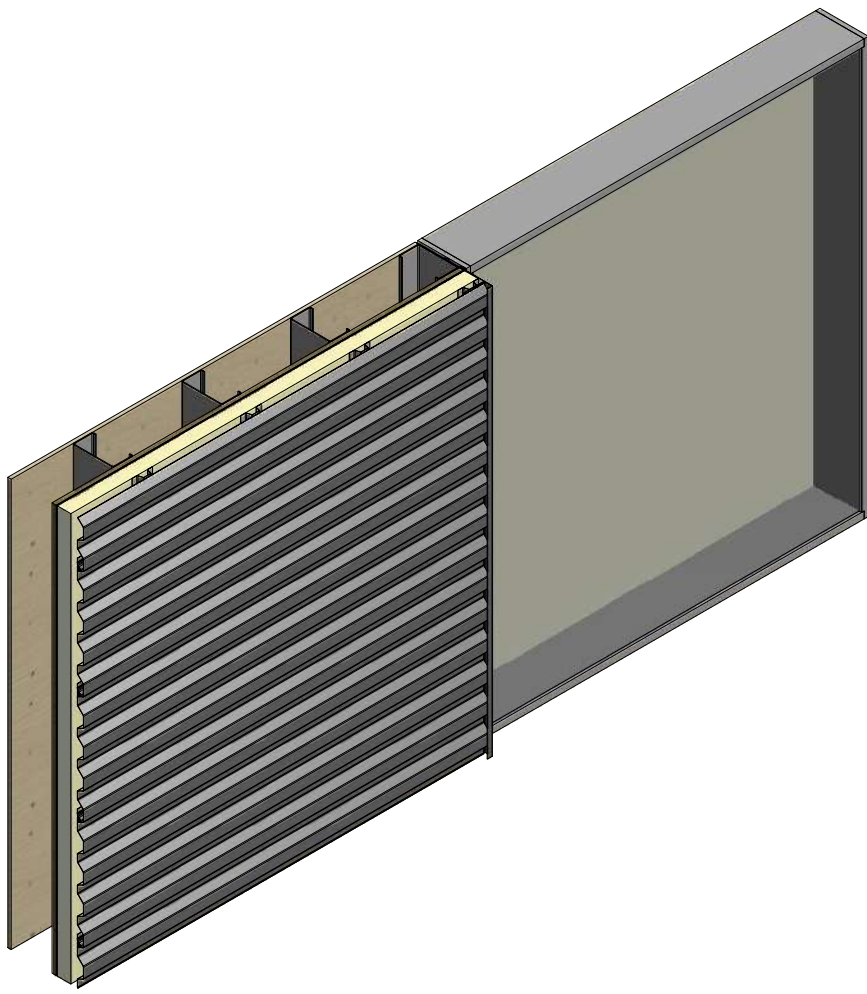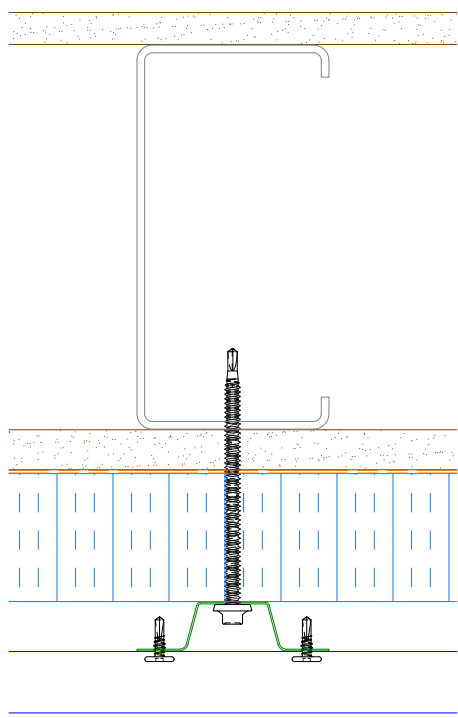


- Interior Finish
- Window
- Angle Trim
- Backer Rod and Sealant
- Metal Wall Stud
- Water and Air Resistive Barrier
- Membrane Strip over Angle Trim
- Angle
- Exterior Gypsum Board
- Vertical Subgirt
- Angle Trim
- Butyl Tape
- #10 x 5/8" Wafer Head Fastener
- J Channel
- Water Resistant Insulation
- Rigid Wall II Panel

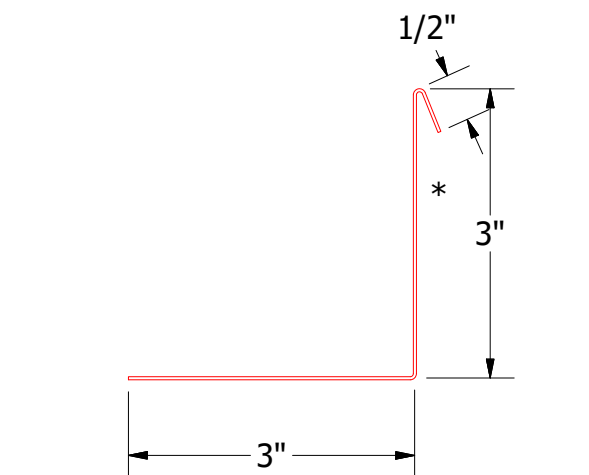


MCA683-Angle with Return

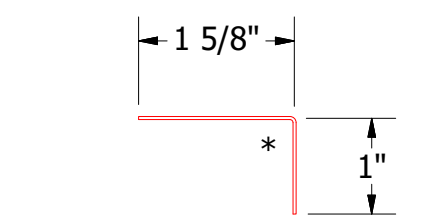

MCA680-Angle Trim

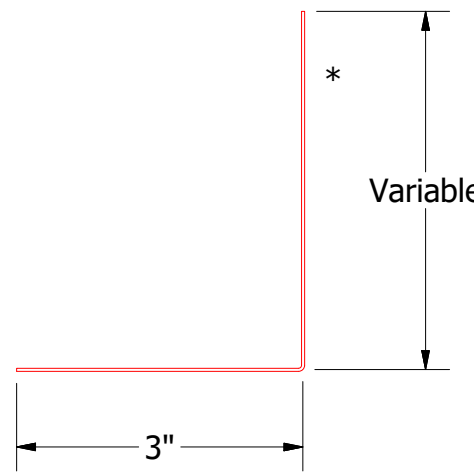

Angle

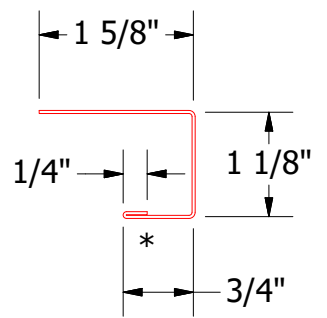






MCA118-J Channel

2 Stage Method of Weather Proofing

TITLE		Rigid Wall II Jamb Detail	
DWG. NO.	DR	KRK	DATE
MATERIAL	APP		DATE
SH. SIZE	B	SCALE	X:X

REV. NO.	DATE	DESCRIPTION OF REVISION	BY	APP

Horizontal Panel

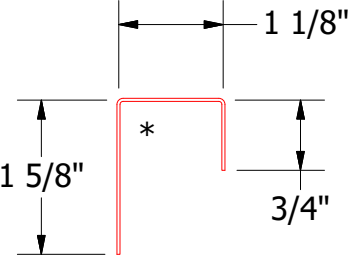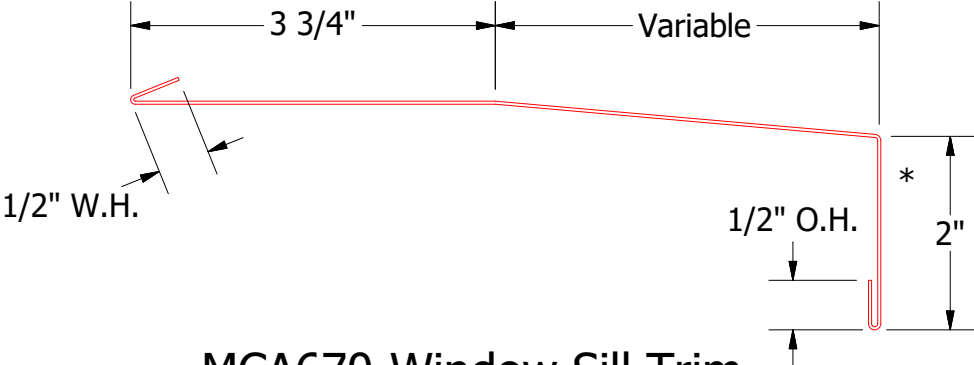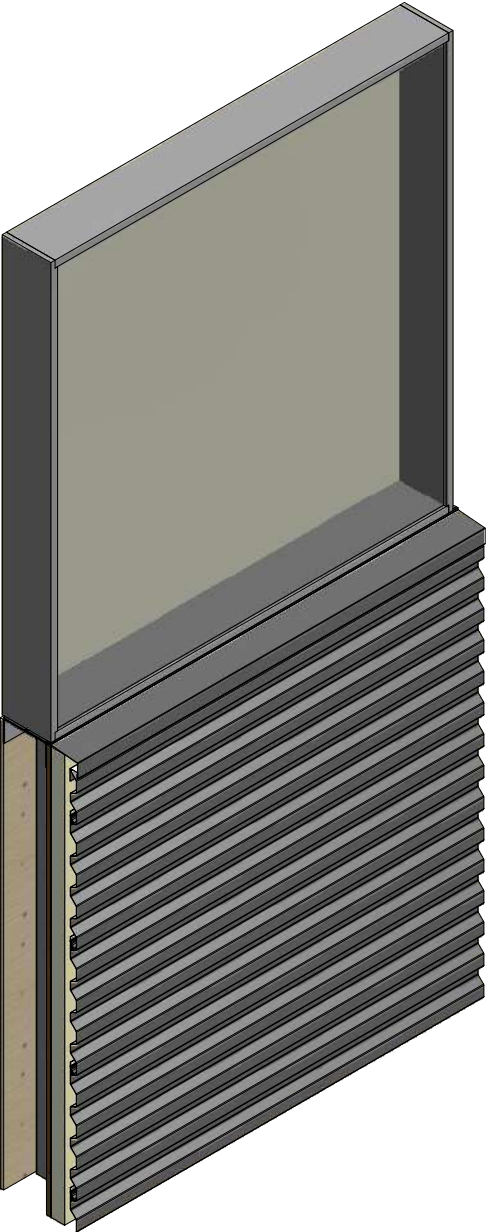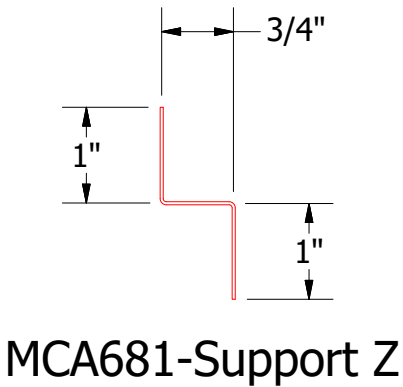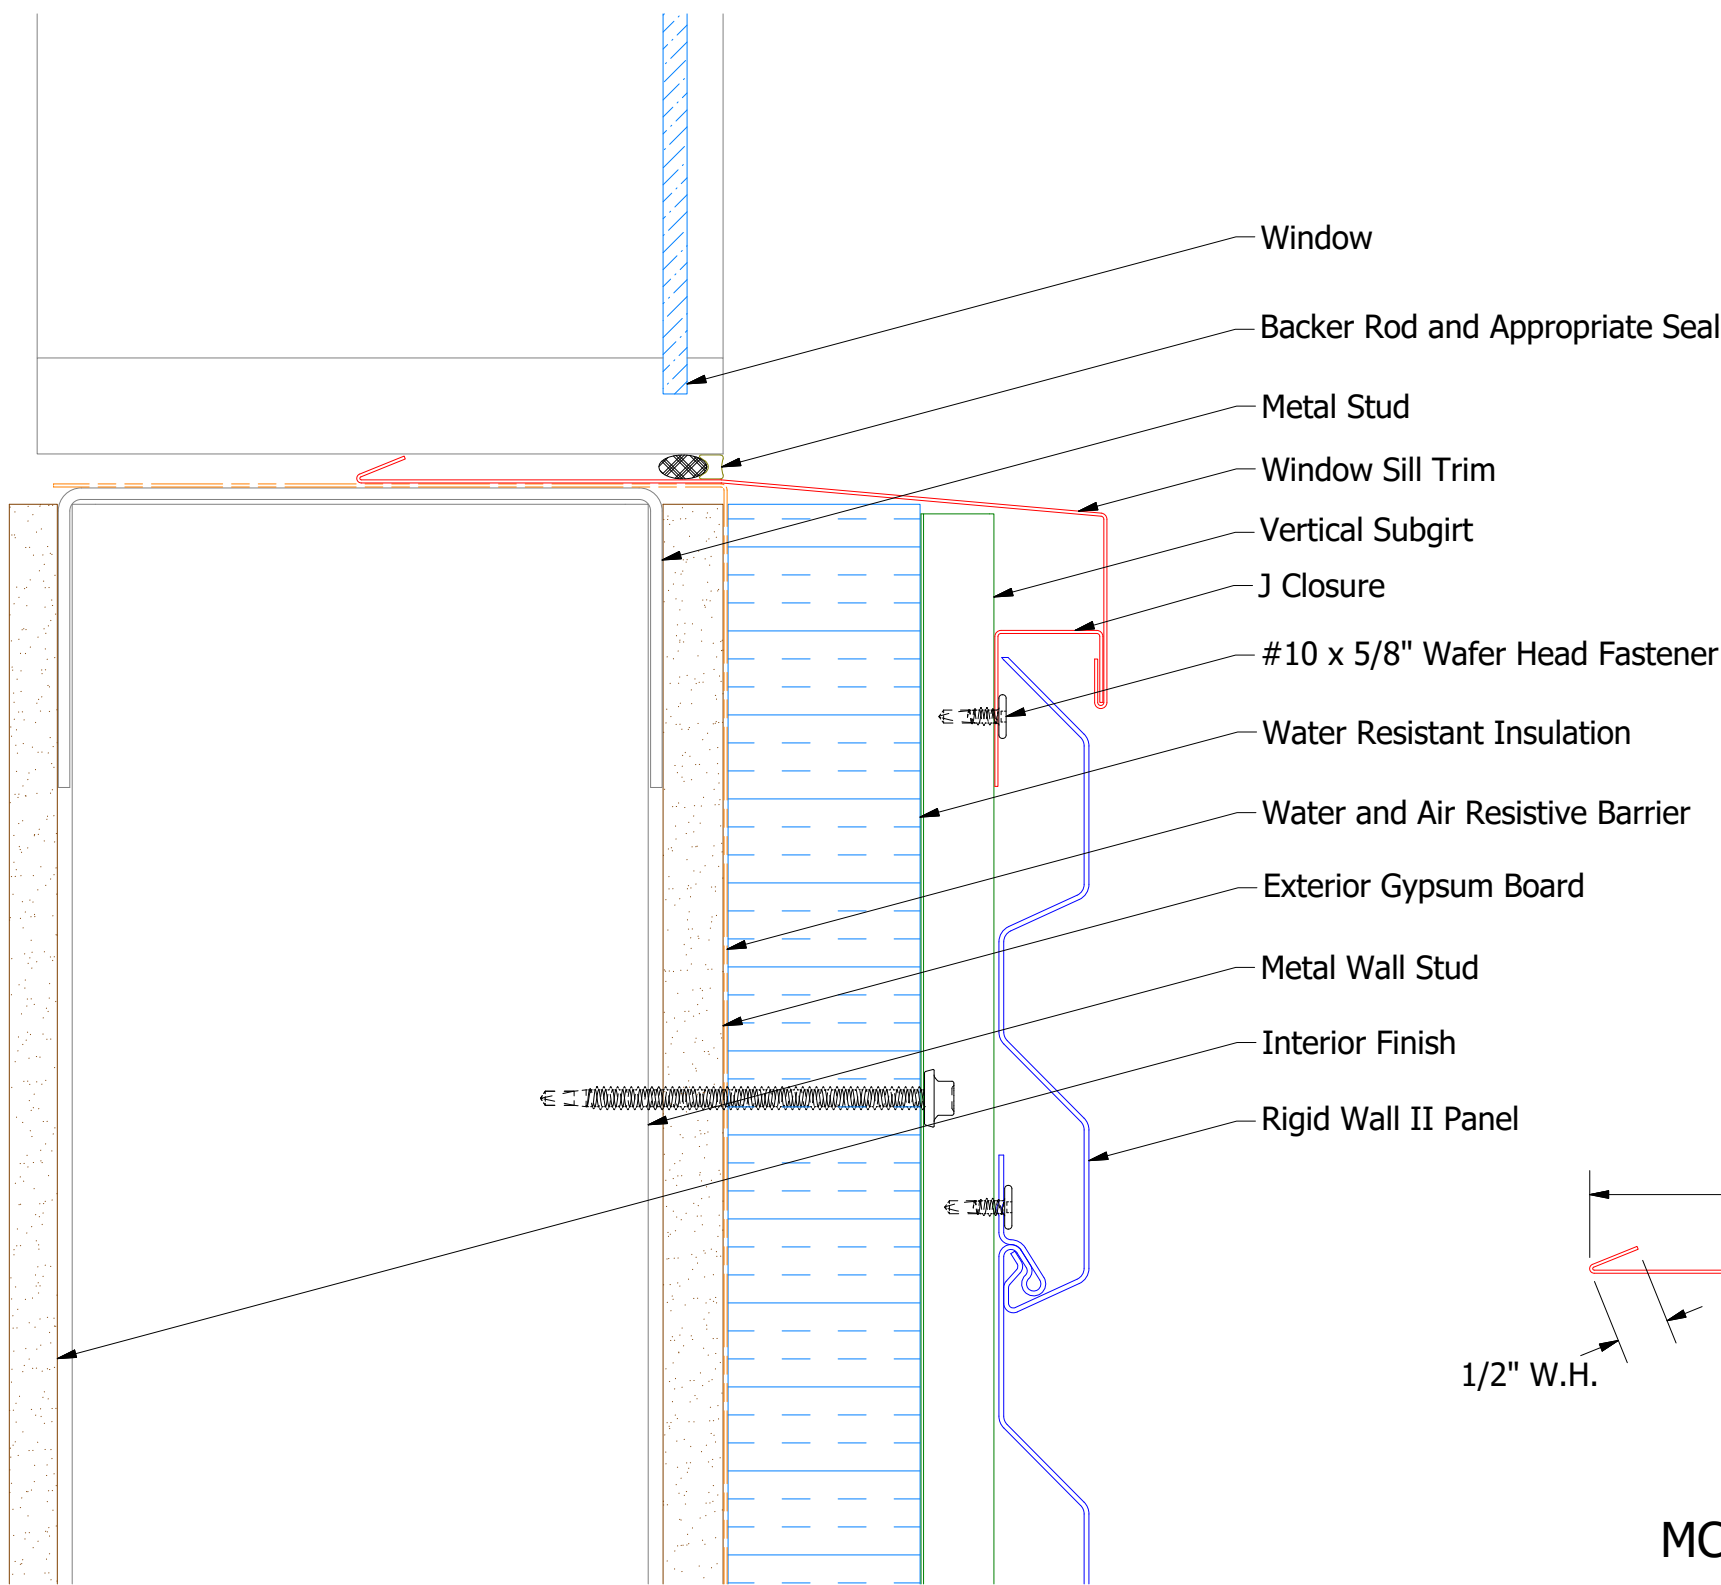

2 Stage Method of Weather Proofing

		ATAS INTERNATIONAL, INC	
		Allentown PA	
		610-395-8445	
		Mesa AZ	
		480-558-7210	
TITLE			
Rigid Wall II Window Sill Detail			
DWG. NO.		DR	DATE
		KRK	3/16/2015
MATERIAL		APP	DATE
		SH. SIZE	SCALE
		B	X:X

REV. NO.	DATE	DESCRIPTION OF REVISION	BY	APP