




Splice for LCB138

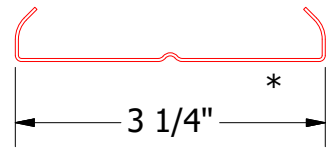


Splice for LCB338

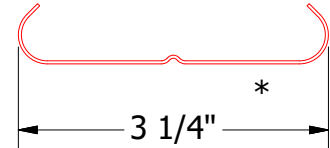


Splice for LCR338

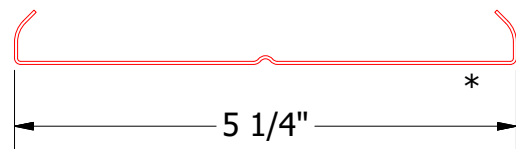


Splice for LCB538

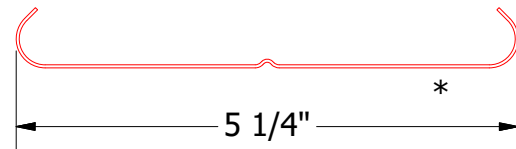


Splice for LCR538

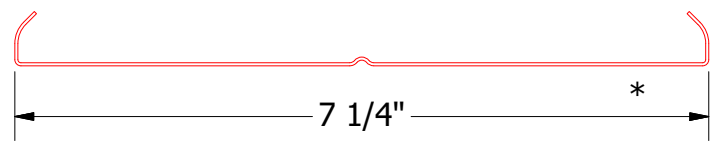




Splice for LCB738

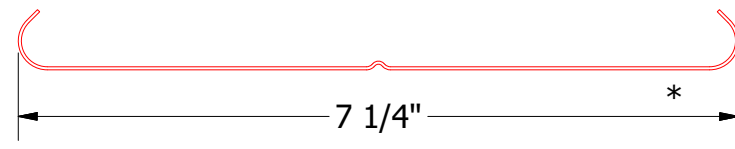

Splice for LCR738

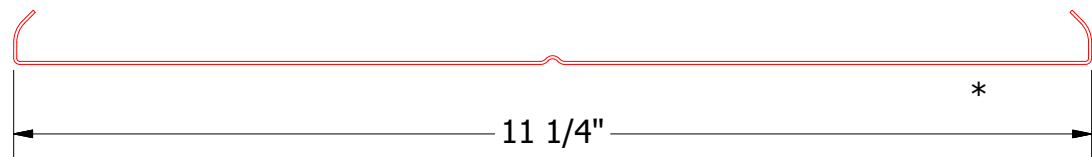

Splice for LCB120

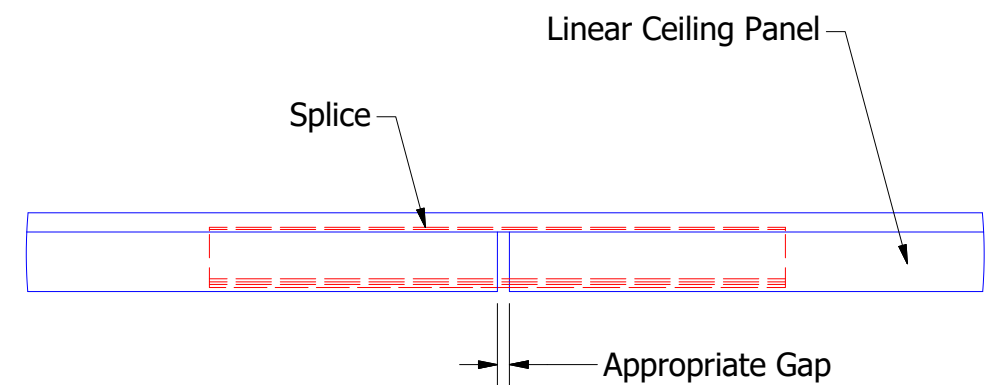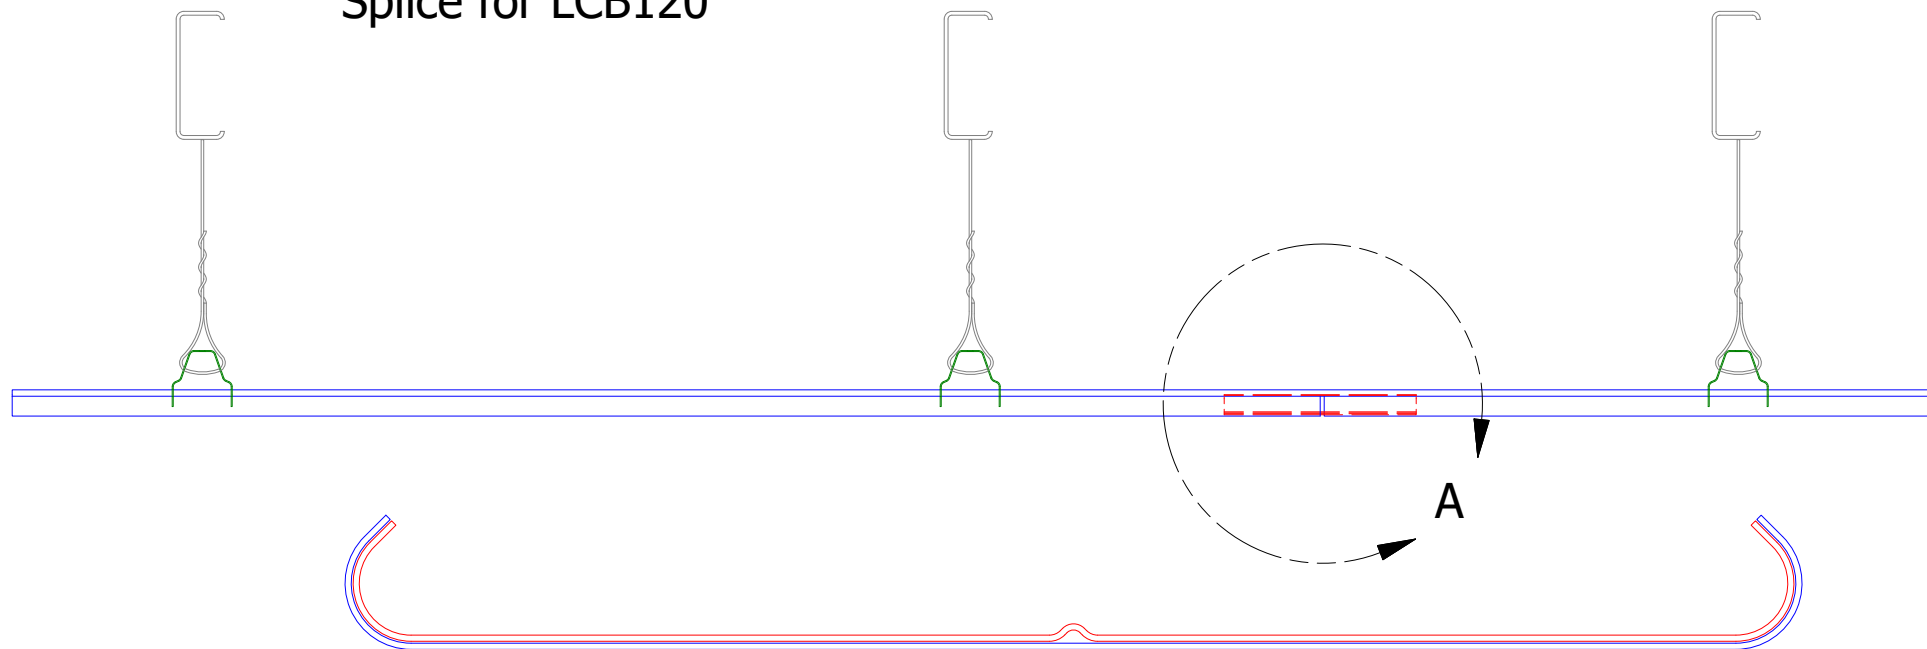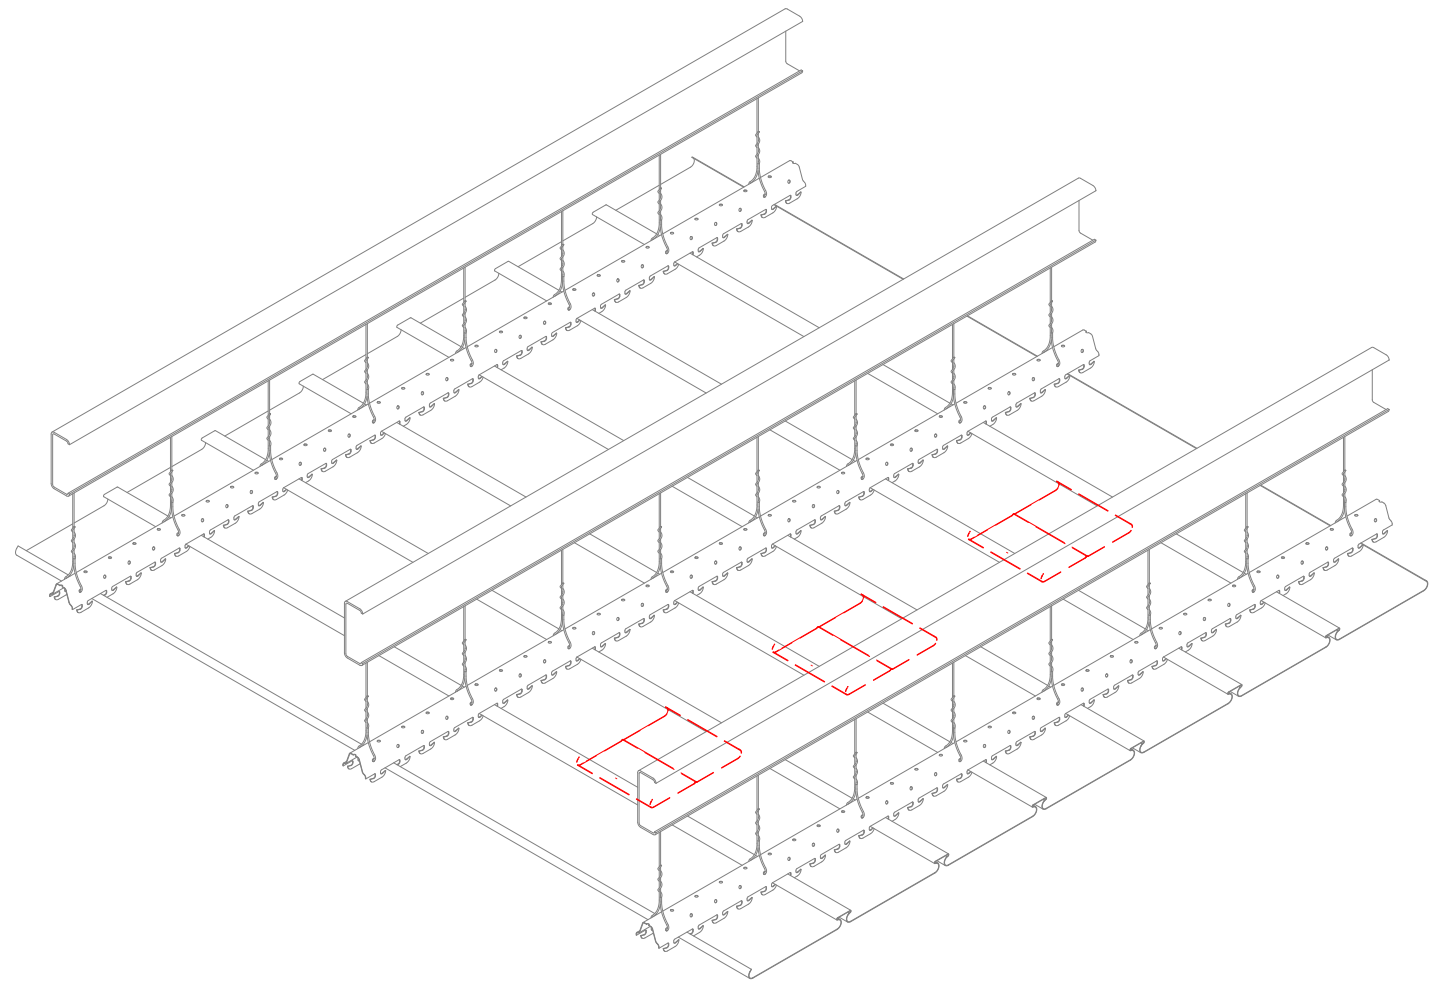

Note: * denotes color side.

04	12/4/2025	Removed Pop Rivet from Detail	KRK	TITLE Linear Ceiling Splice Detail DWG. NO. MATERIAL	DR	KRK	DATE	5/30/2018
03	03/19/2025	Added Splice for LCB138 and LCB120	KRK		APP		DATE	
02	2/21/2024	Added Splice Details for Box Style Panels Updated Carrier Style	KRK		SH. SIZE	B	SCALE	X:X
01	12/19/2022	Updated Splice Dimensions	KRK					
REV. NO.	DATE	DESCRIPTION OF REVISION	BY		APP			

ATAS ATAS INTERNATIONAL, INC
 Allentown PA
 610-395-8445
 Mesa AZ
 480-558-7210