

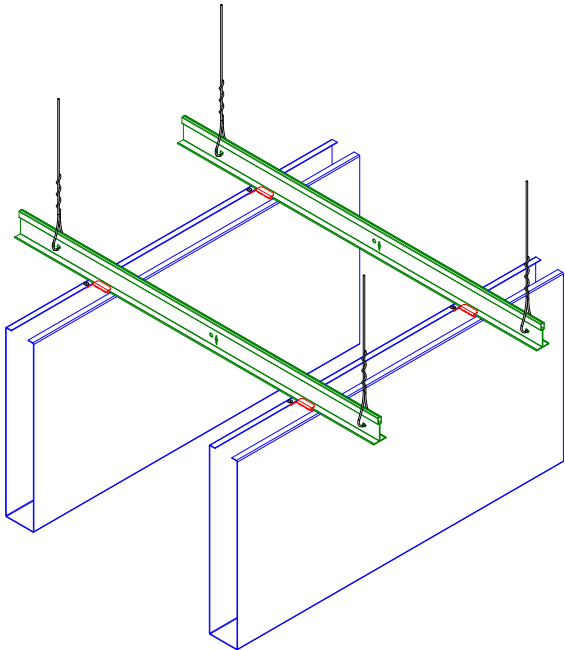


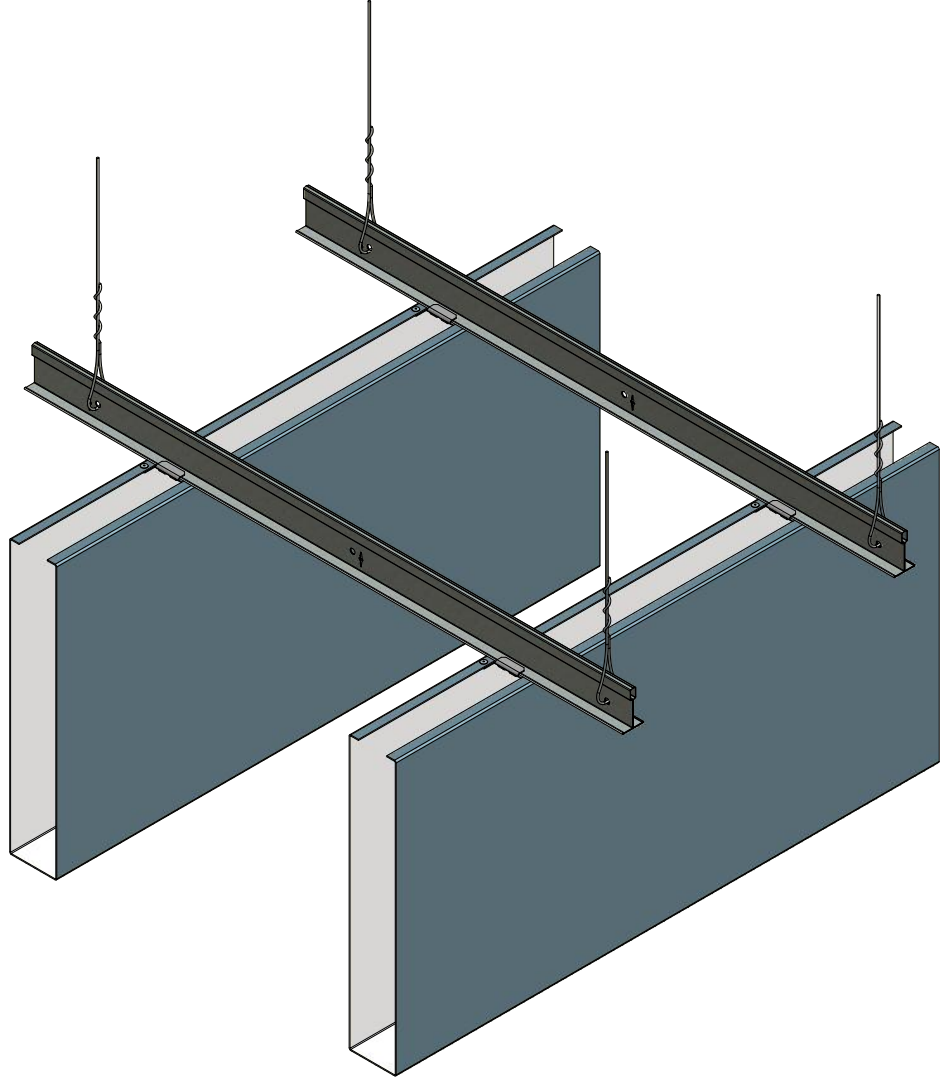

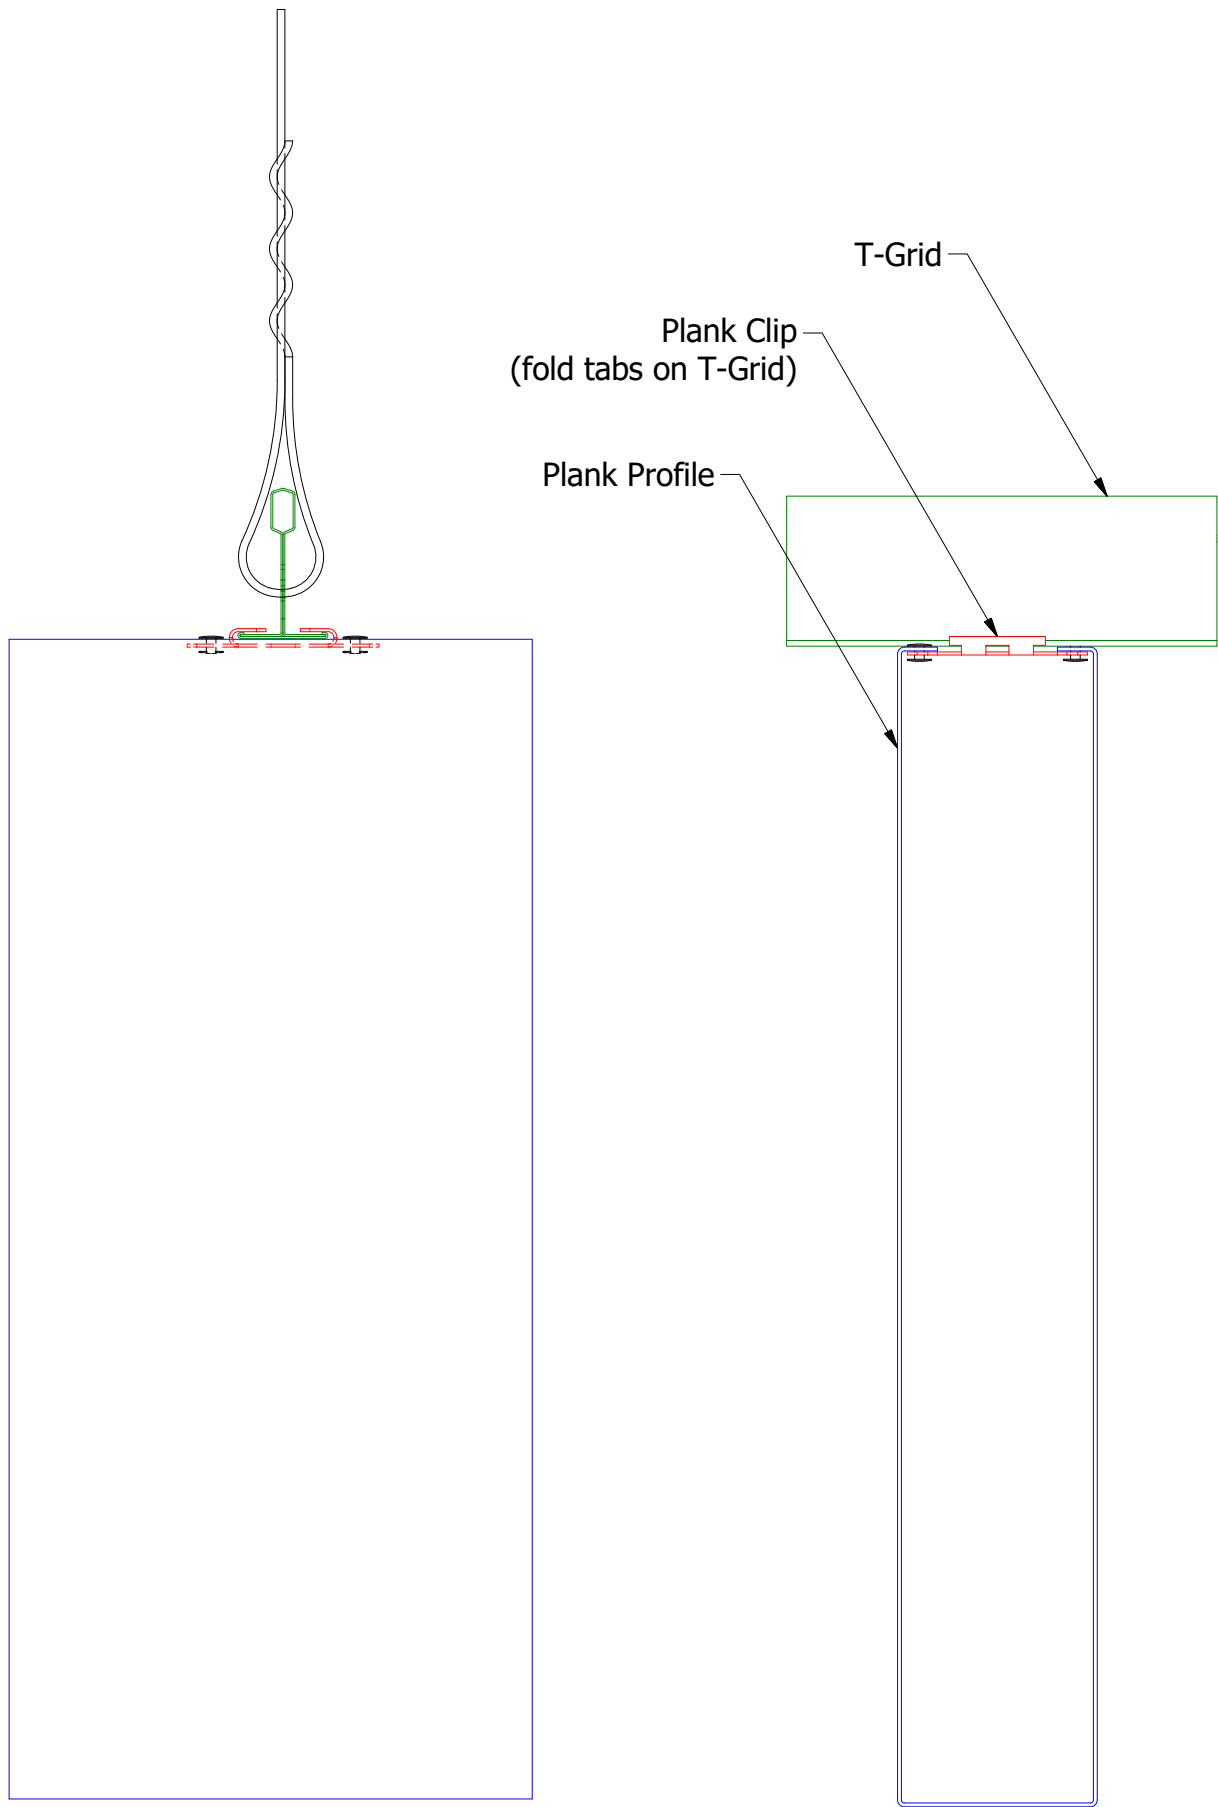

ATAS INTERNATIONAL, INC
Allentown PA
610-395-8445
Mesa AZ
480-558-7210

TITLE			
Plank Detail on T-Grid Detail			
DWG. NO.		DR	DATE
		KRK	6/23/2025
MATERIAL		APP	DATE
		SH. SIZE	SCALE
		B	X:X

REV. NO.	DATE	DESCRIPTION OF REVISION	BY	APP