



Horizontal Panel

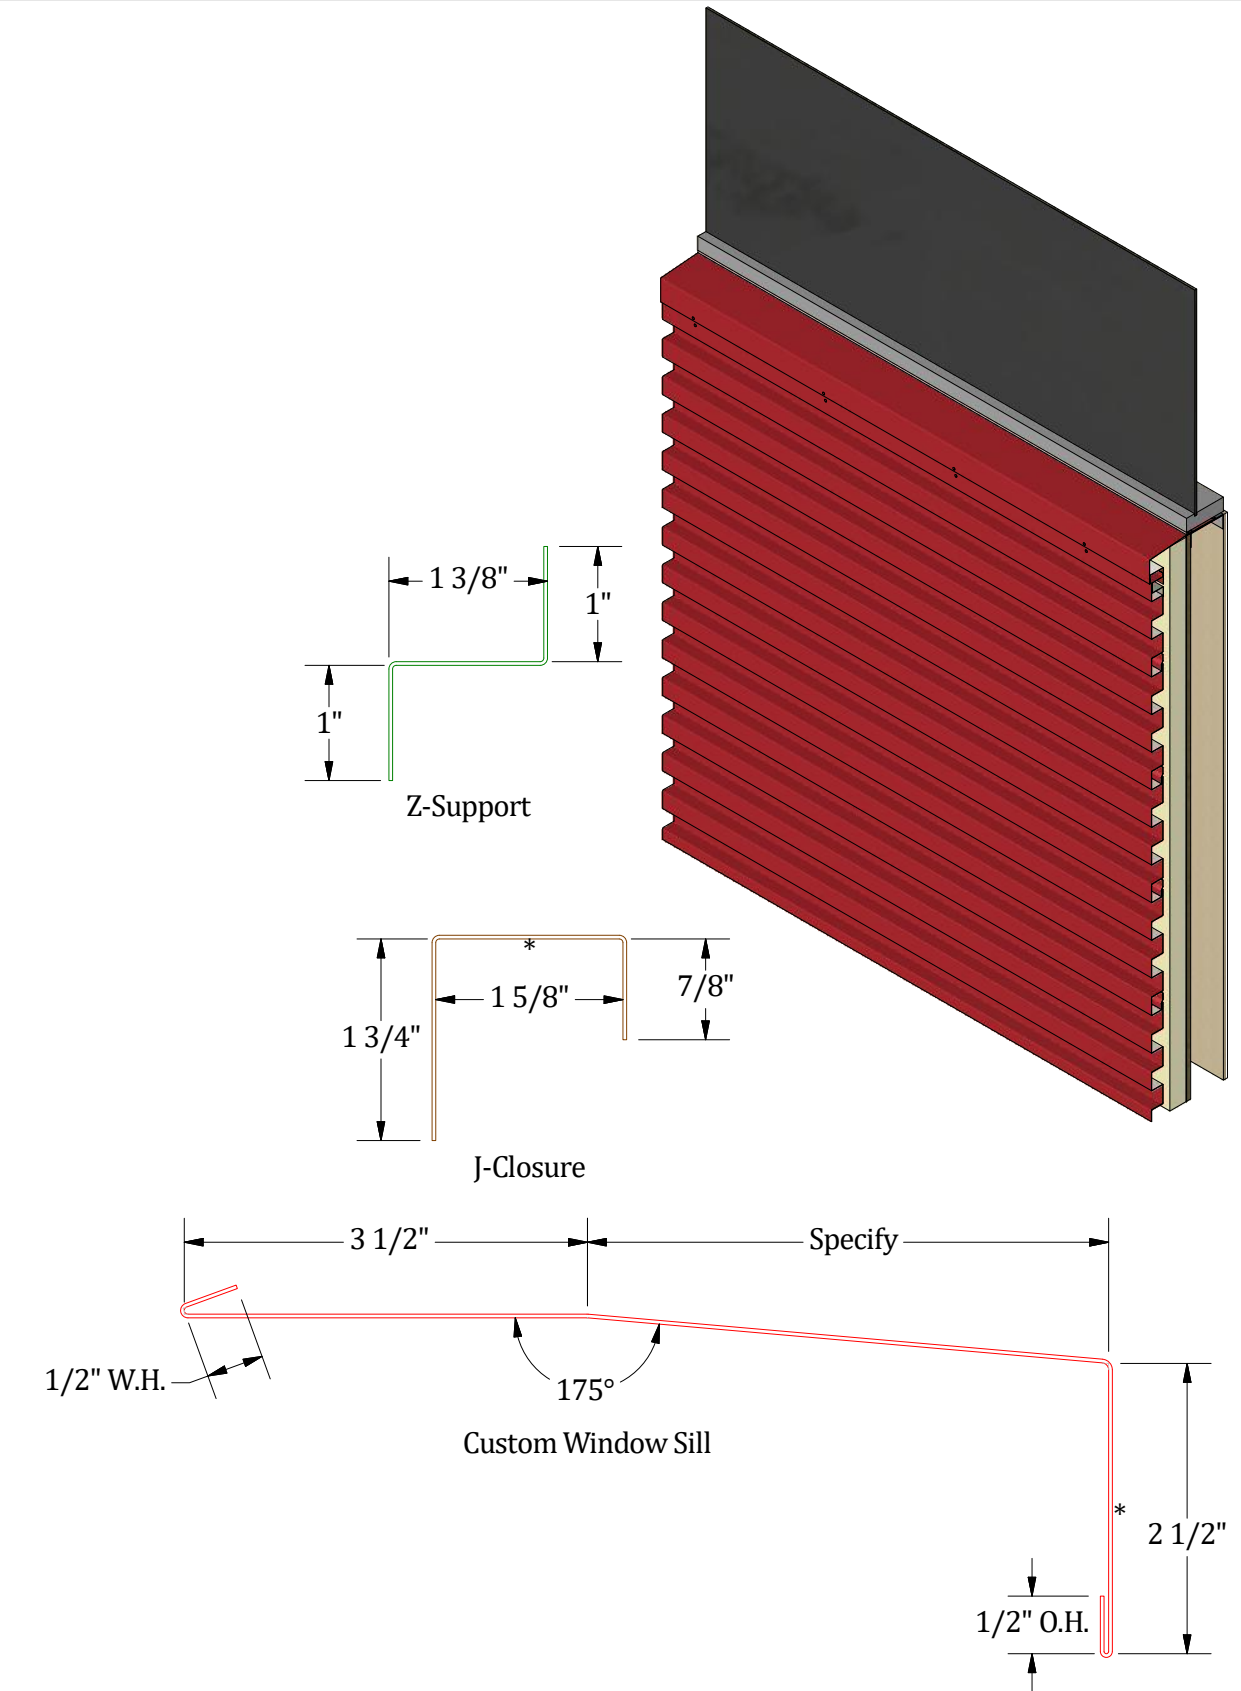

Notes:
1) * denotes color side.

						DWG TITLE: Open Framing Window Sill Detail	
				DWG No:		DWG BY: M.L.P.	DWG DATE: 1/20/2026
0		1/20/2026		Initial Release		APP BY: D.S.	APP DATE: 1/21/2026
REV. NO.		DATE		DESCRIPTION OF REVISION		BY APP	
						PANELS/PRODUCT: MetaFlex	
						SHEET SIZE: B	
						SCALE: X : X	

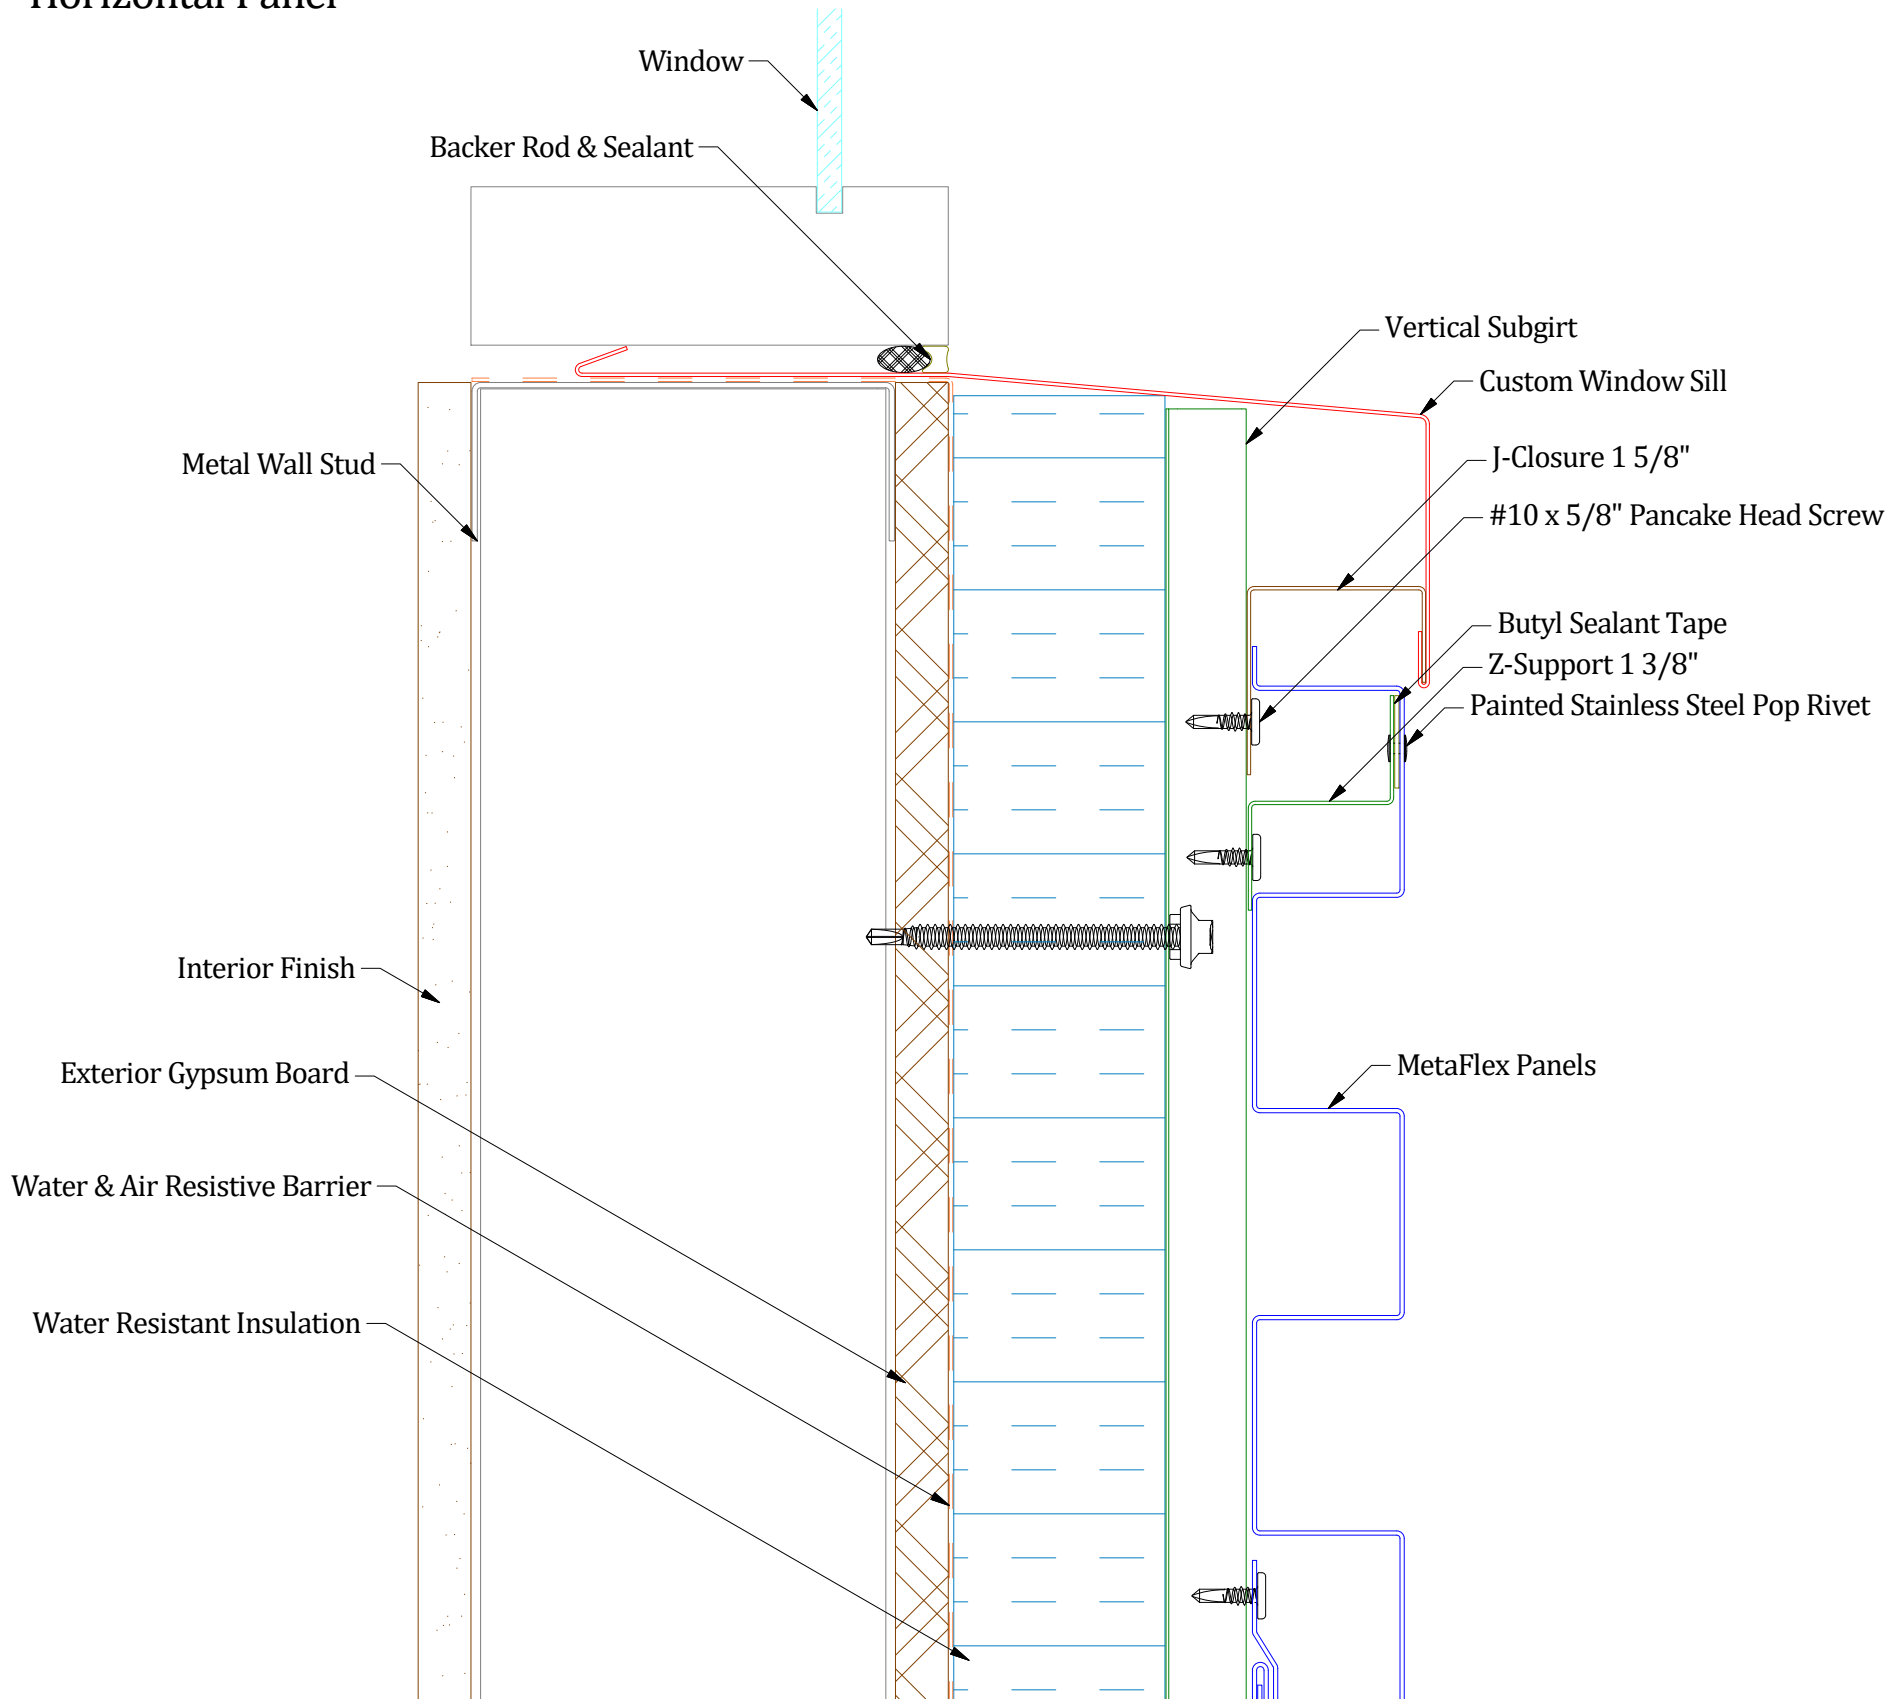

ATAS International, Inc.
Sustainable Solutions For A Better Future
www.atas.com | info@atas.com
800.468.1441