


Vertical Panel

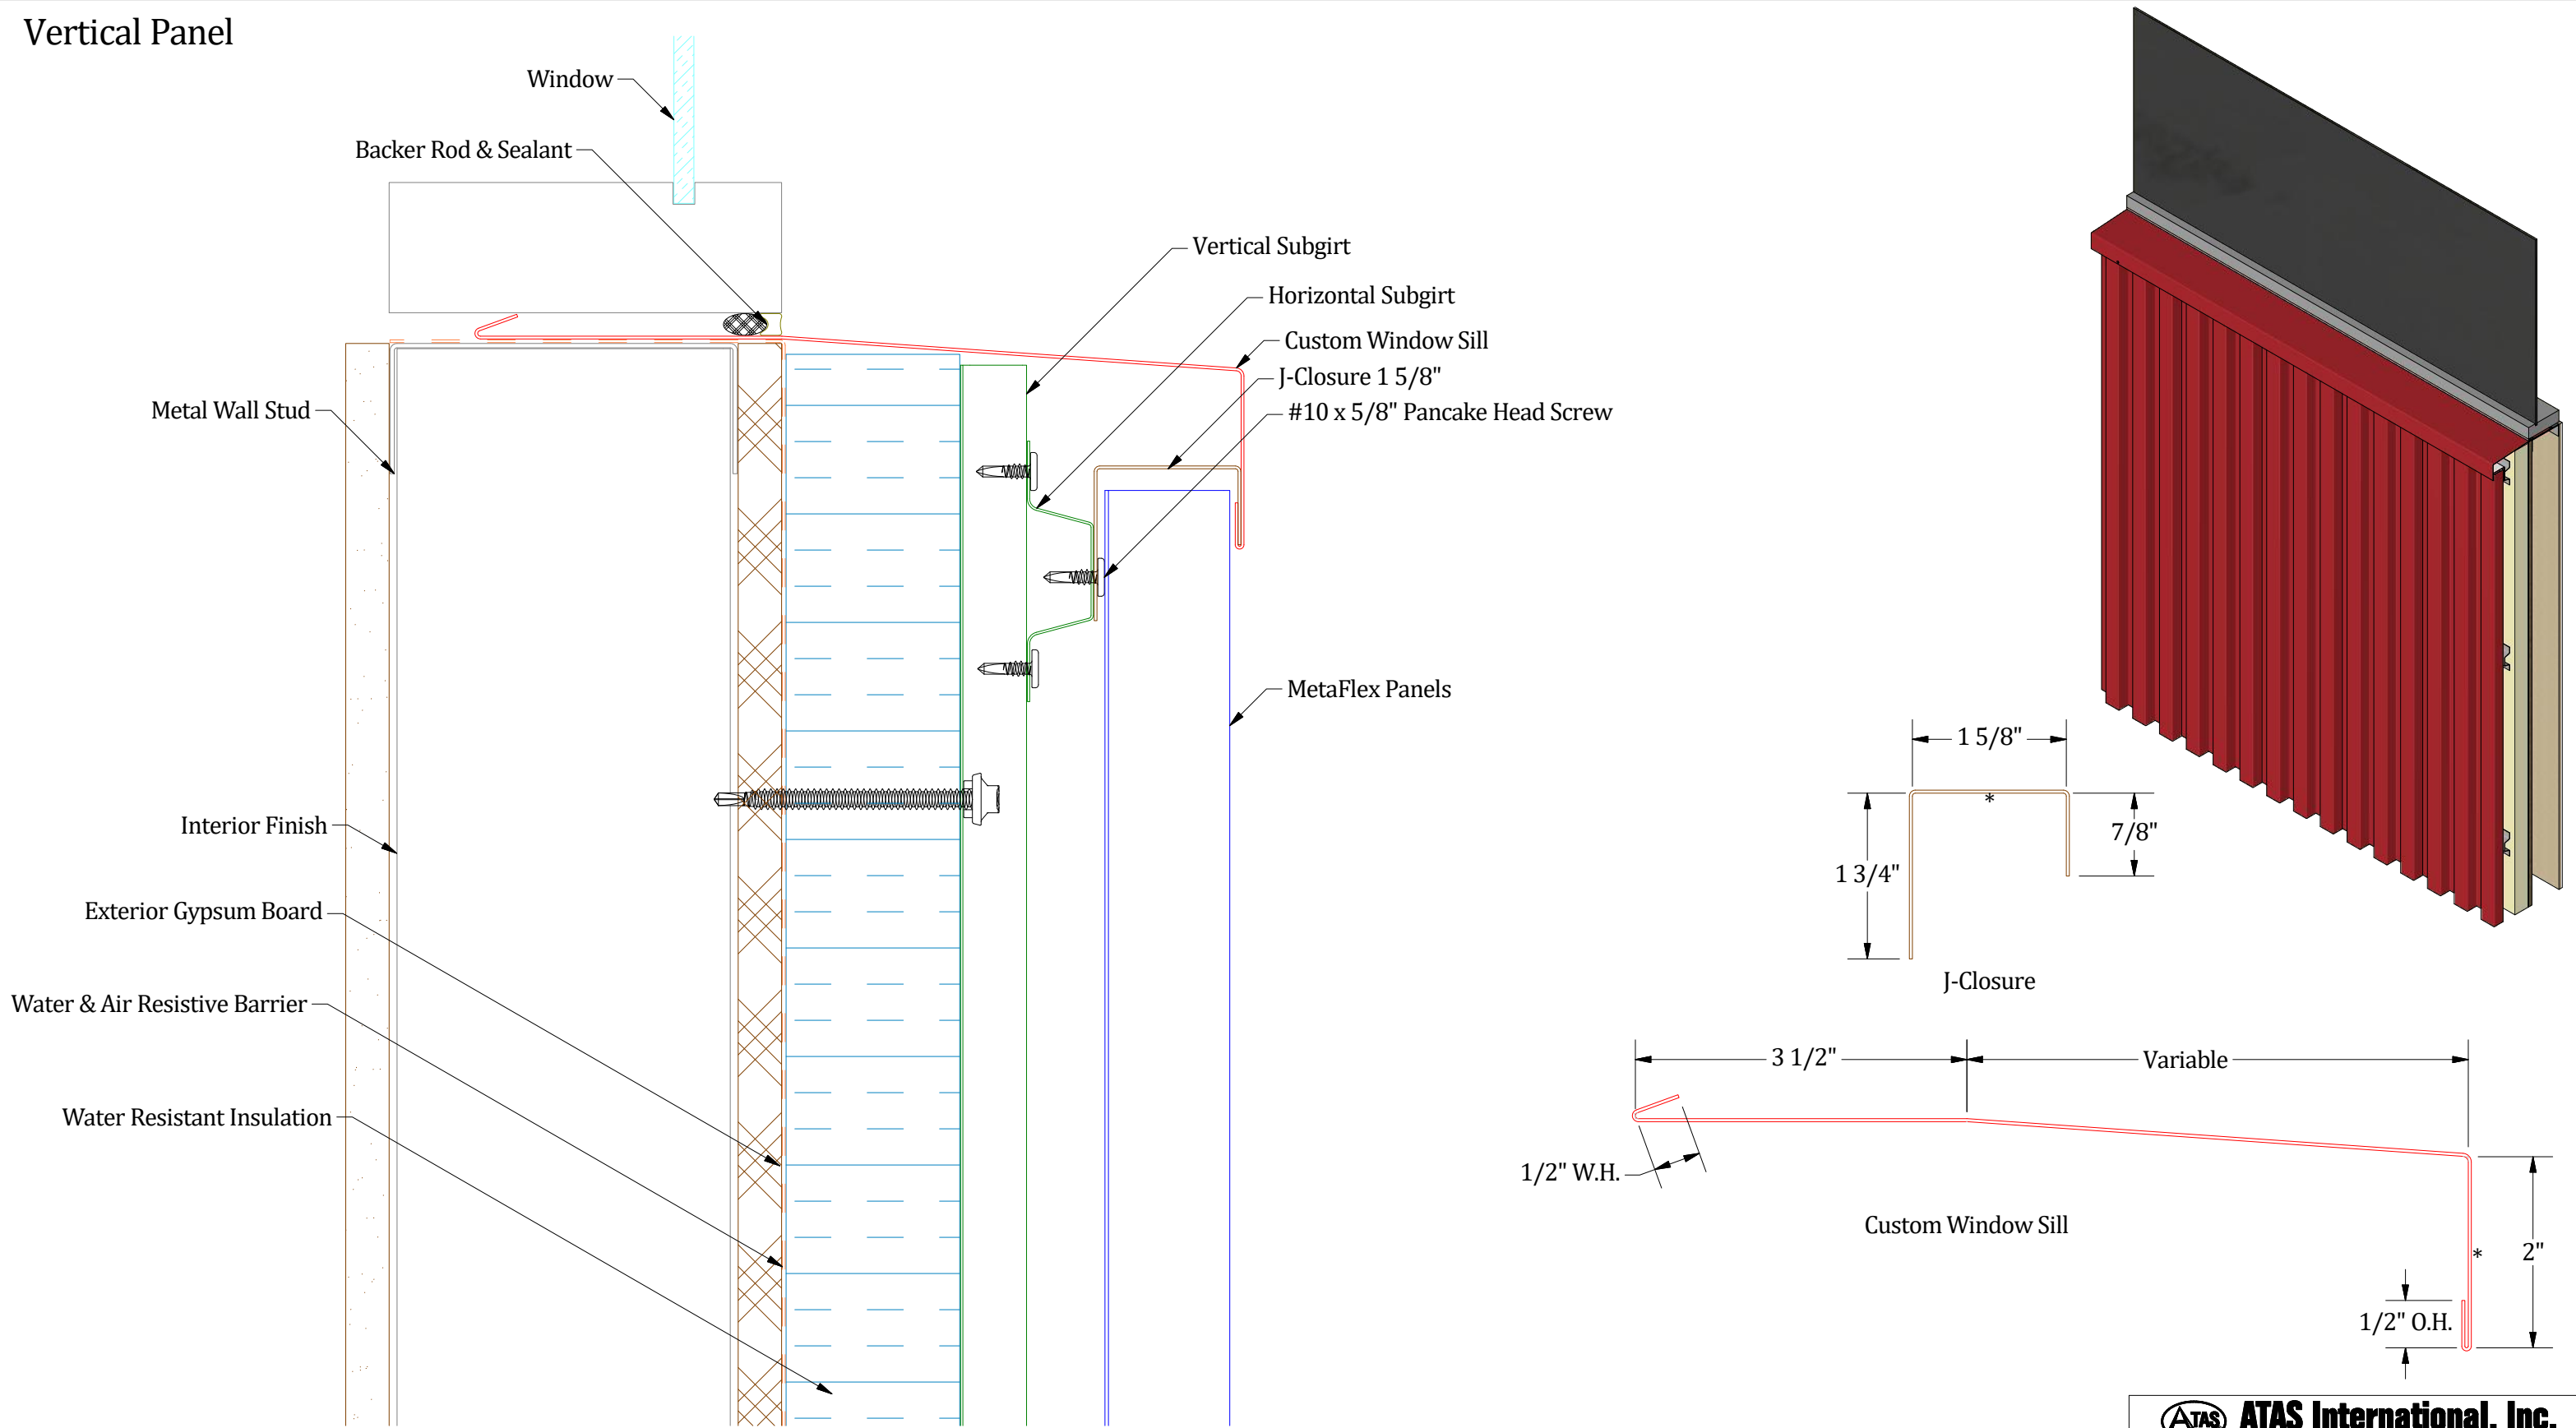

Notes:
1) * denotes color side.

**ATAS International, Inc.**
Sustainable Solutions For A Better Future
www.atas.com | info@atas.com
800.468.1441

DWG TITLE:		Open Framing Window Sill Detail	
DWG No:		DWG DATE:	
0		1/20/2026	
1/20/2026		Initial Release	
REV. NO.		DATE	
DESCRIPTION OF REVISION		BY APP	
M.L.P.		D.S.	
PANELS/PRODUCT:		MetaFlex	
DWG BY:		DWG DATE:	
M.L.P.		1/20/2026	
APP BY:		APP DATE:	
D.S.		1/21/2026	
SHEET SIZE:		SCALE:	
B		X : X	