

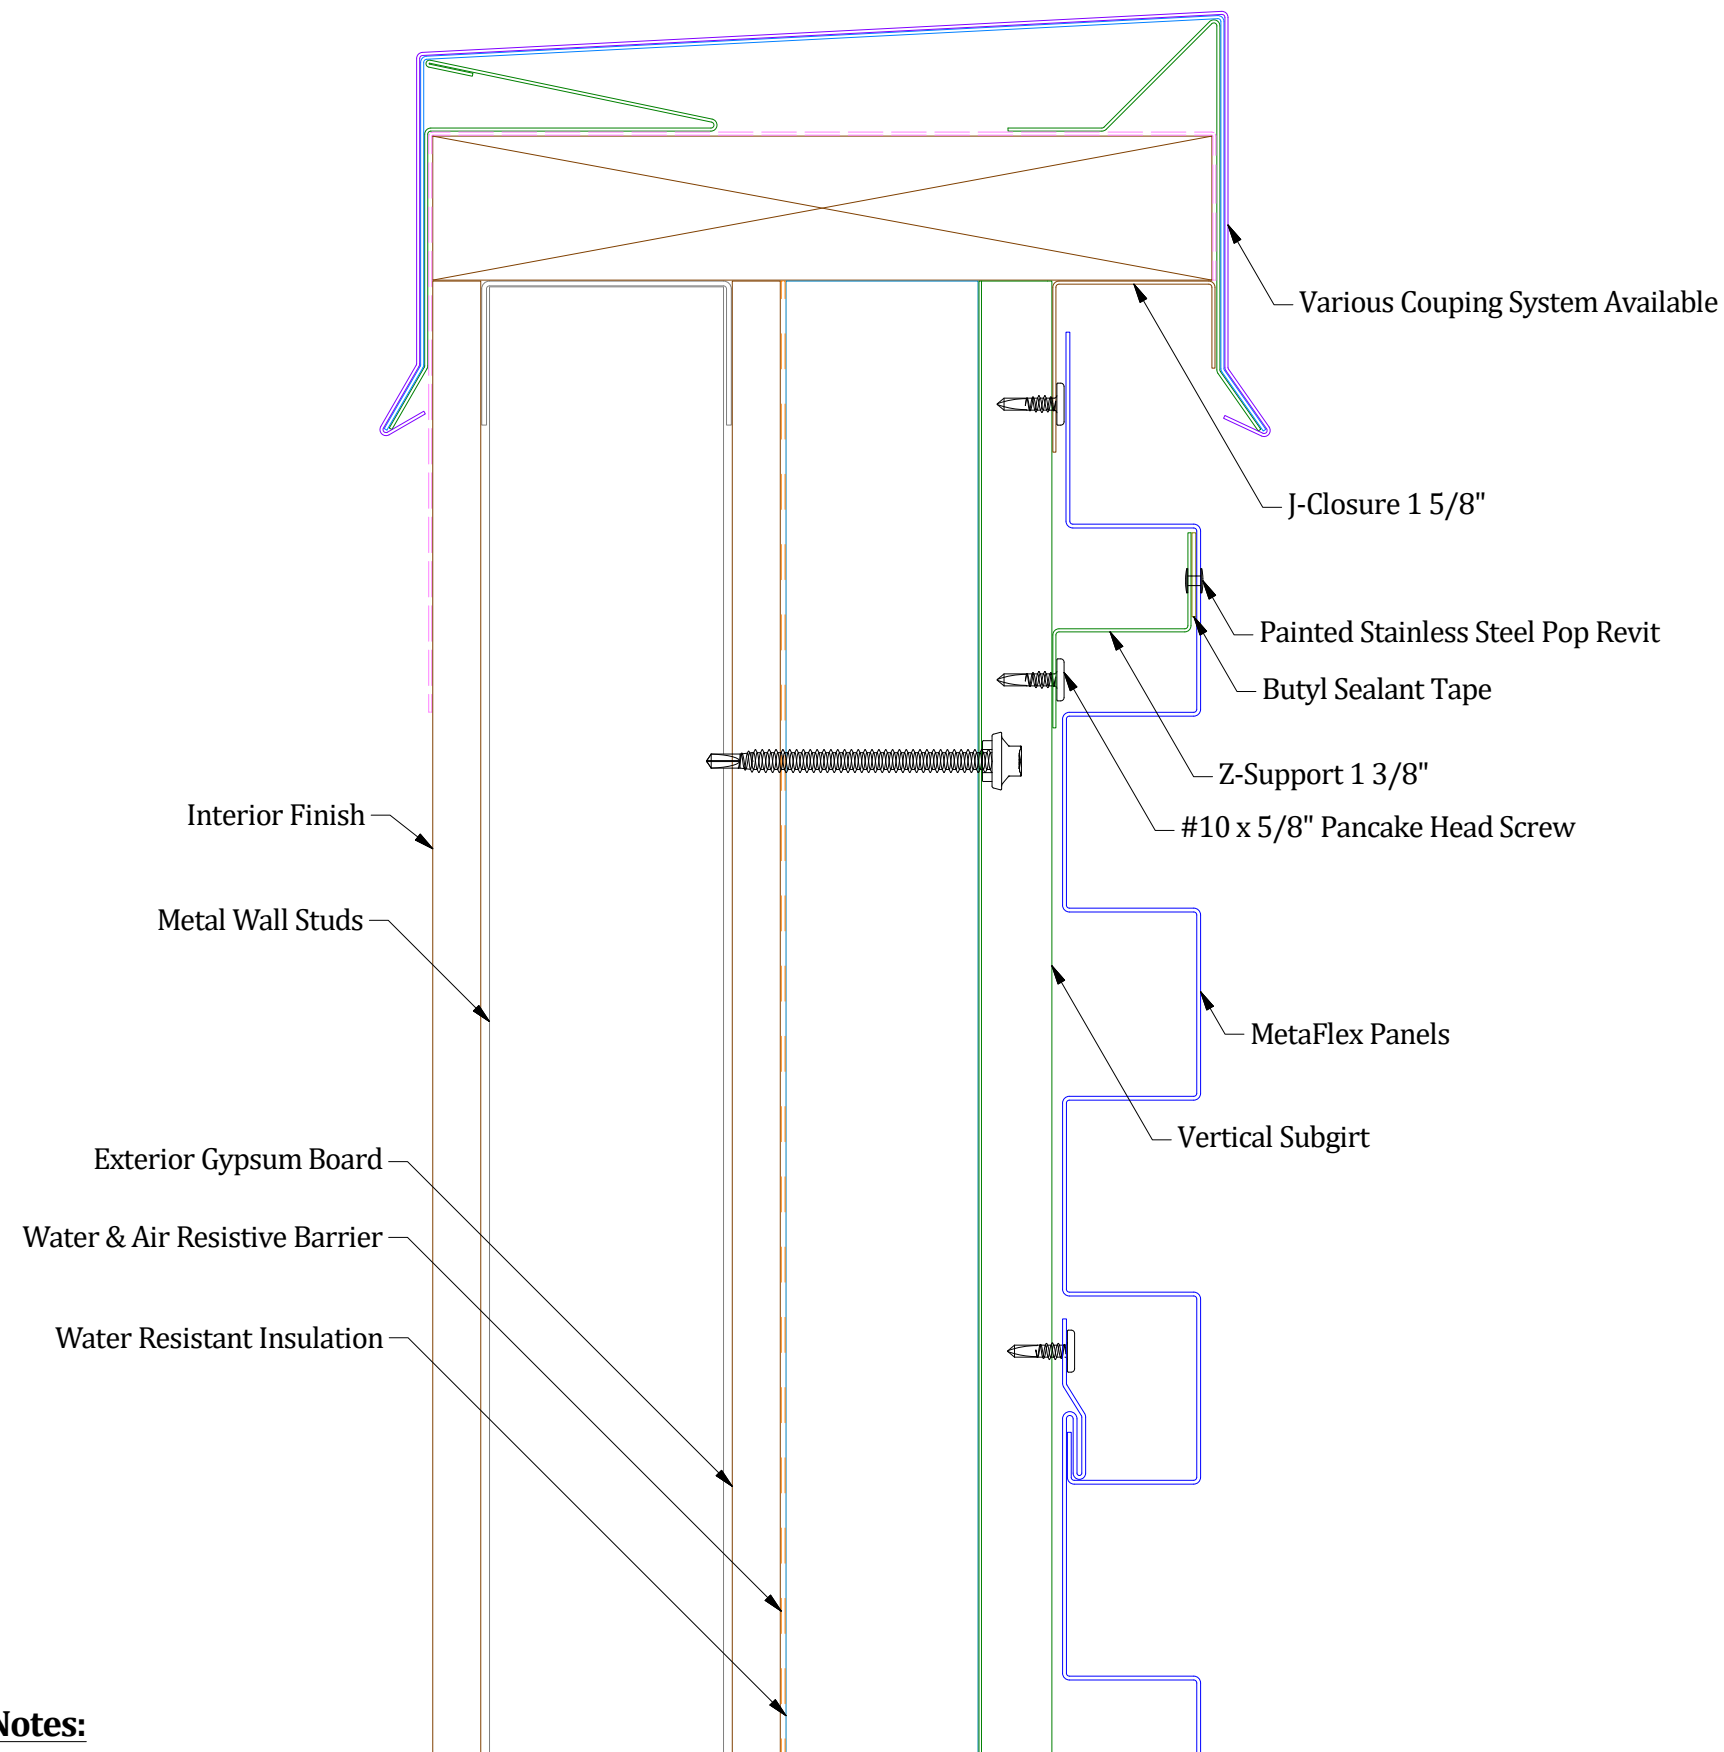
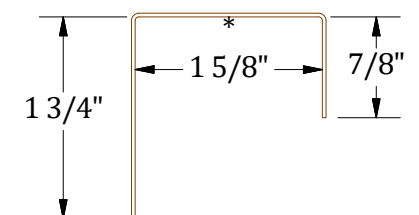


Horizontal Panel

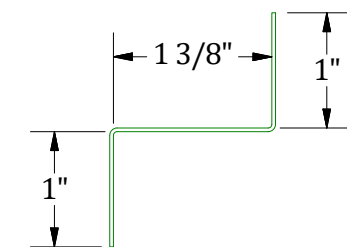

Notes:

1) * denotes color side.

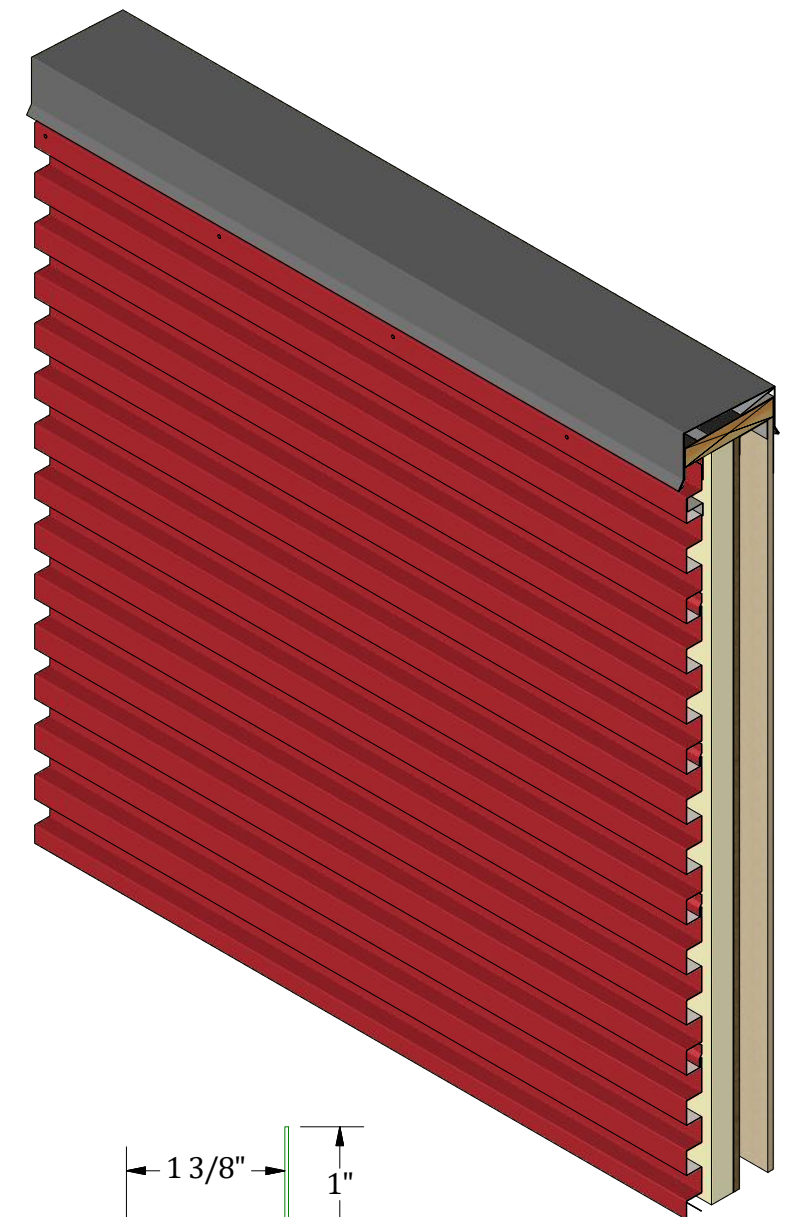

J-Closure



						DWG TITLE: Open Framing Top of Wall Detail			
						DWG No:		DWG BY: M.L.P.	DWG DATE: 1/19/2026
0	1/19/2026	Initial Release			M.L.P.	D.S.	APP BY: D.S.		APP DATE: 1/21/2026
REV. NO.	DATE	DESCRIPTION OF REVISION			BY	APP	FANELS/PRODUCT: MetaFlex		
							SHEET SIZE: B		SCALE: X : X