
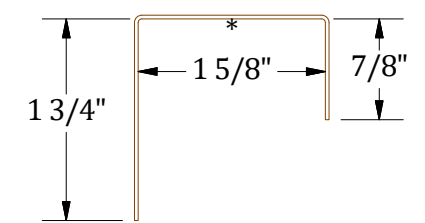


# Vertical Panel

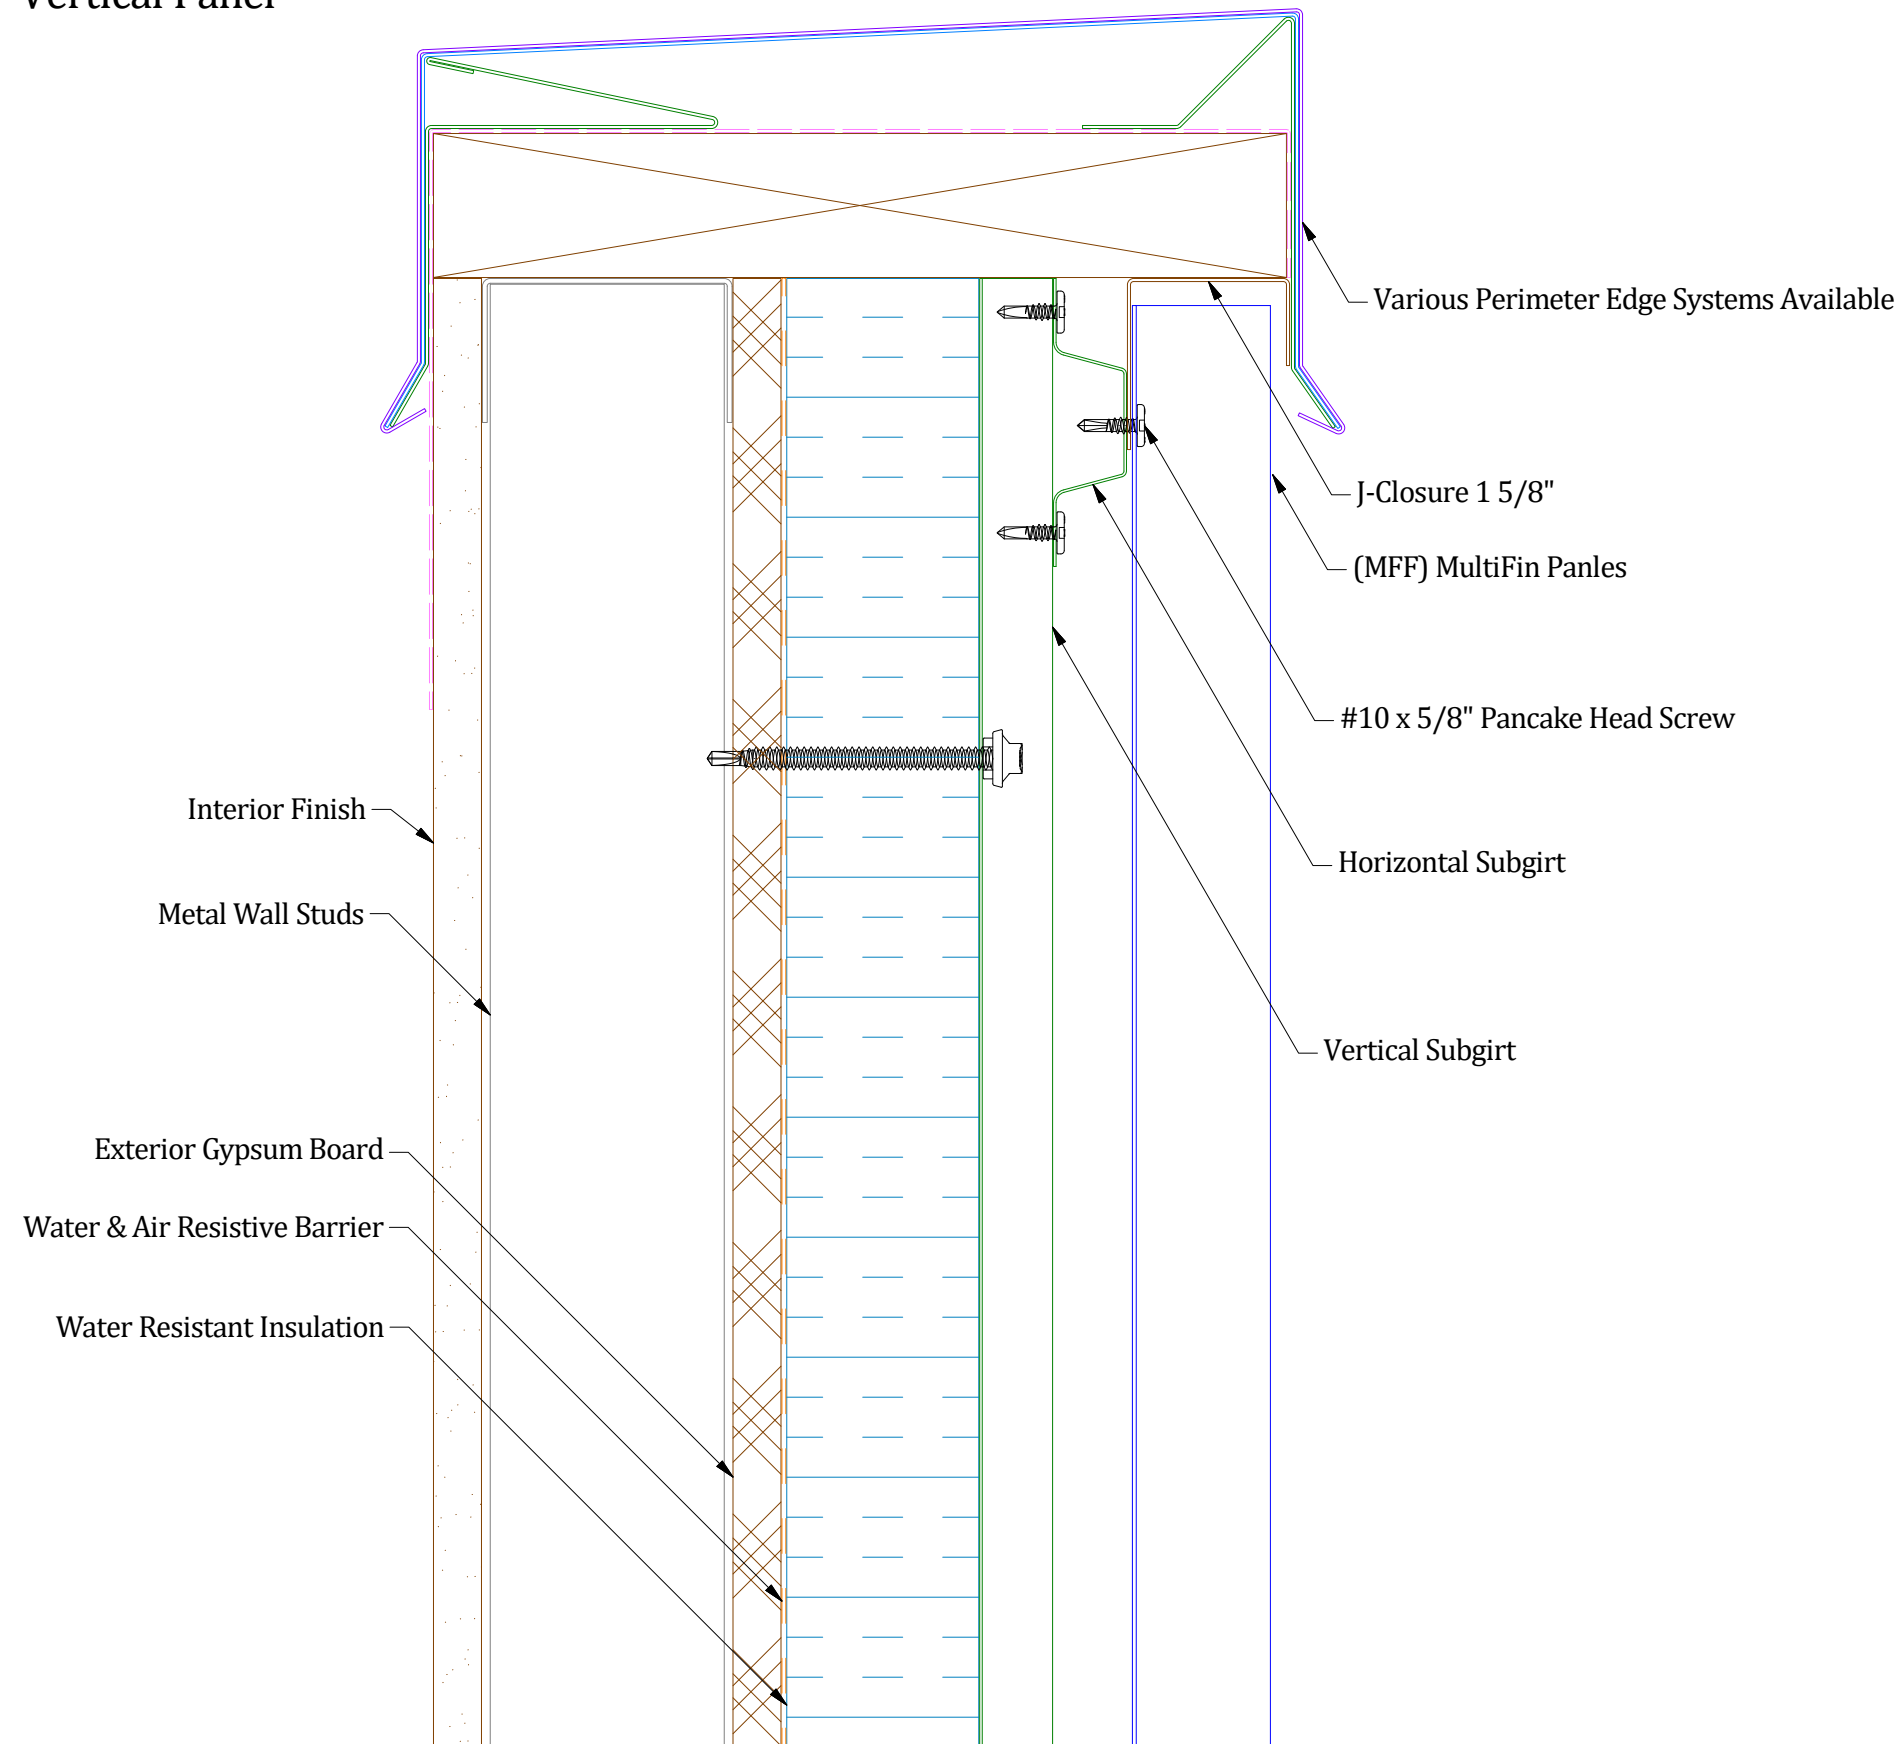

J-Closure

**Notes:**  
1) \* denotes color side.

**ATAS International, Inc.**  
Sustainable Solutions For A Better Future  
www.atas.com | info@atas.com  
800.468.1441

DWG TITLE: <b>Open Framing Top of Wall Detail</b>		DWG No.:		DWG BY: M.L.P.	DWG DATE: 5/1/2026
0	5/1/2026	Initial Release	M.L.P.	D.S.	APP BY: D.S.
REV. NO.	DATE	DESCRIPTION OF REVISION	BY	APP	PANELS/PRODUCT: <b>(MFF) MultiFin</b>
					APP DATE: 5/1/2026
					SHEET SIZE: B
					SCALE: X : X